


PROPOSED EXPANSION AREAS
 (SUBJECT TO ZONING, PERMITTING & STRATA APPROVALS)
 Units 2-5-6-9-10-13-14-17-18-21-22-25-26

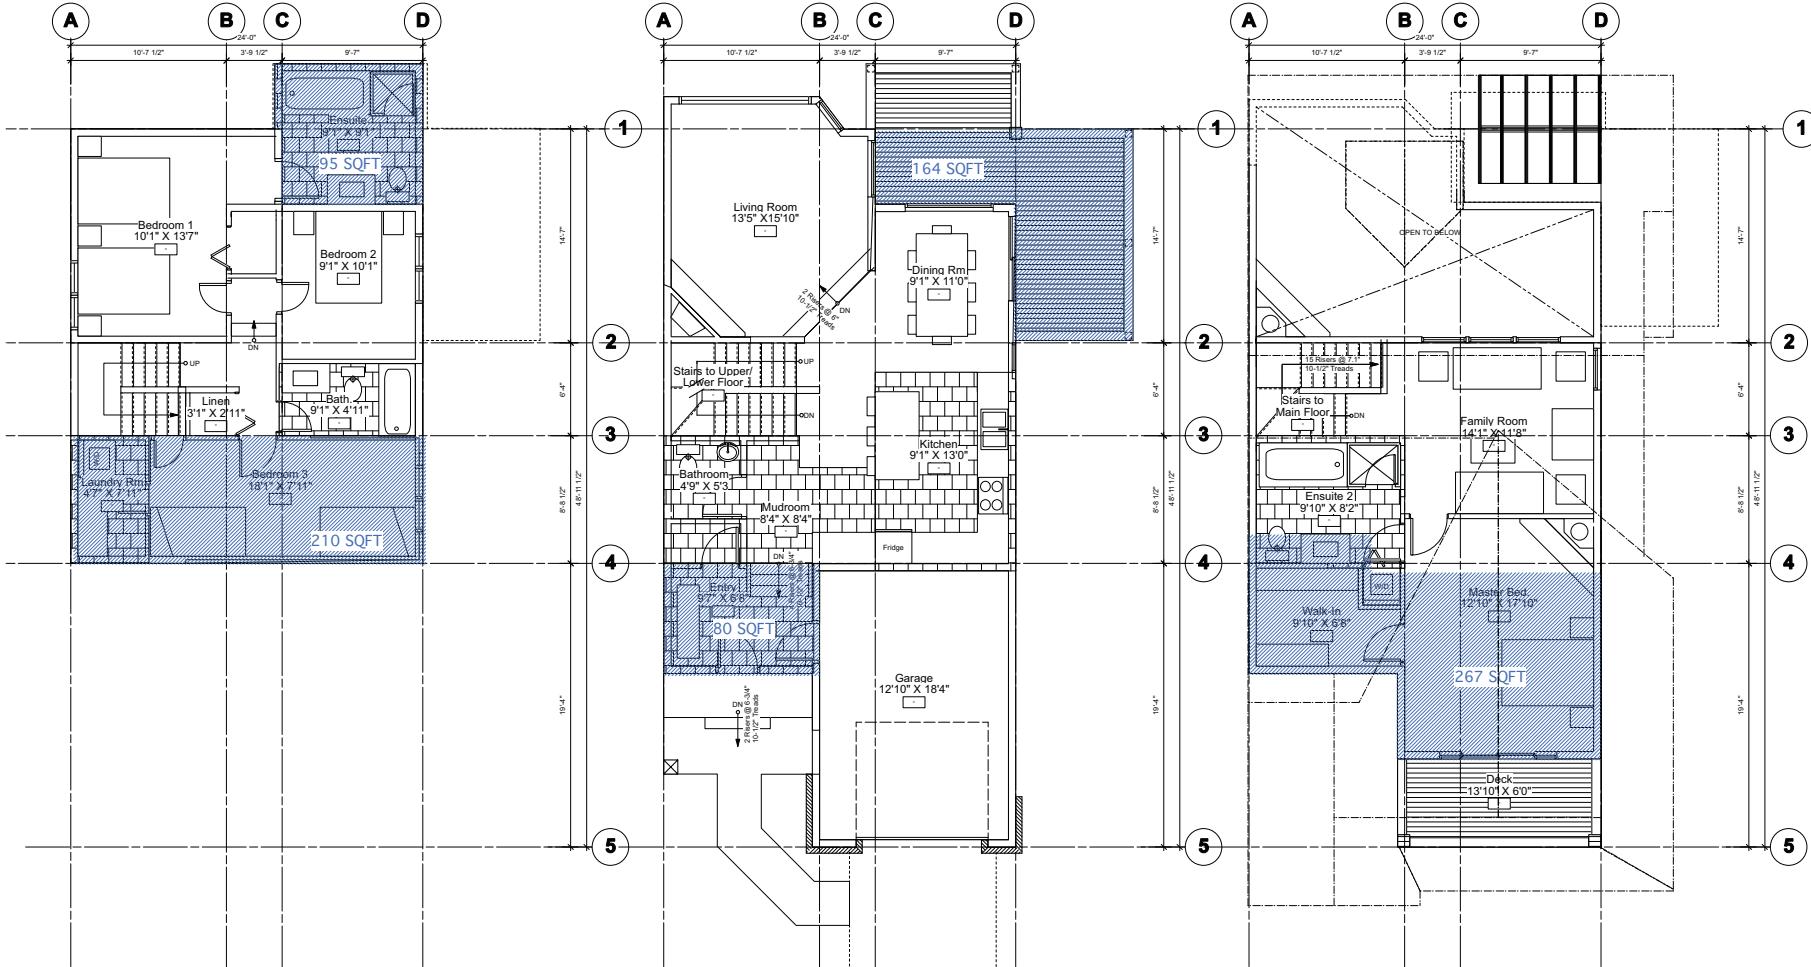

Lower Floor Plan

Main Floor Plan

Upper Floor Plan

This document contains copyrighted material belonging to Murdoch + Company Architecture + Planning. Any unauthorized use, disclosure, or duplication of any information contained herein may result in liability under applicable laws.

Revisions
 ISSUE FOR STRATA MEETING: _____
 DATE: _____

Rev	Description	Date

Proposed Floor Plans - Small End Unit

CEDAR RIDGE

Title
 Project
MURDOCH + COMPANY
 ARCHITECTURE + PLANNING
 #6-2221 Gordon Way
 Whistler, B.C. V0N 1S2
 Ph. 905-8982 Fax 905-8993
 e-mail murdoch@telus.net

Date MAY 18 / 07	Scale 1/8" = 1'-0" U.N.O.
Drawn BM/MB	Sheet No. A-3.3
Project No. 08.25	