



PROPOSED EXPANSION AREAS
 (SUBJECT TO ZONING, PERMITTING & STRATA APPROVALS)
 Units 2-5-6-9-10-13-14-17-18-21-22-25-26

This document contains copyrighted material belonging to Murdoch + Company Architecture + Planning. Any unauthorized use, disclosure, or duplication of any information contained herein may result in liability under applicable laws.


Revisions		
Rev	Description	Date

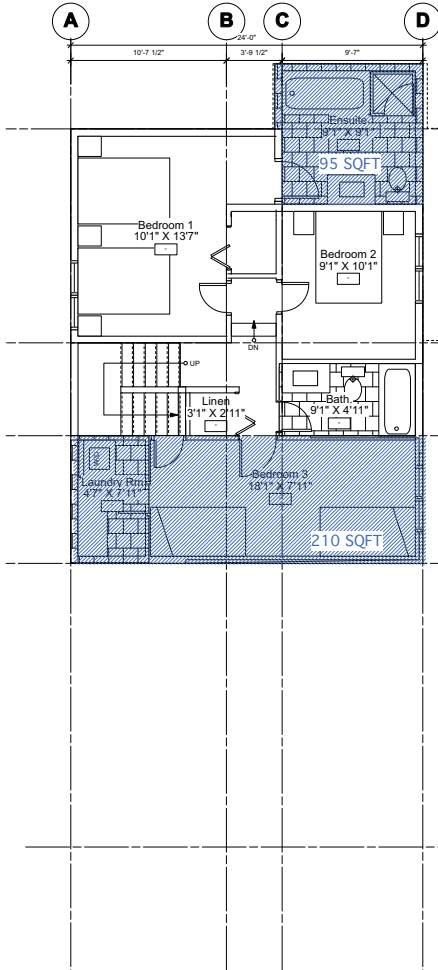

Lower Floor Plan

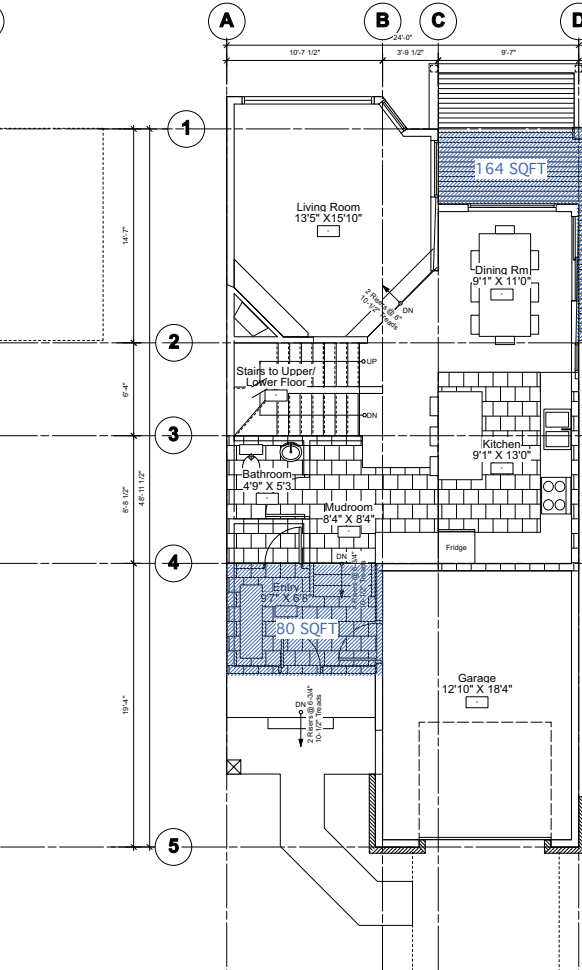

Main Floor Plan

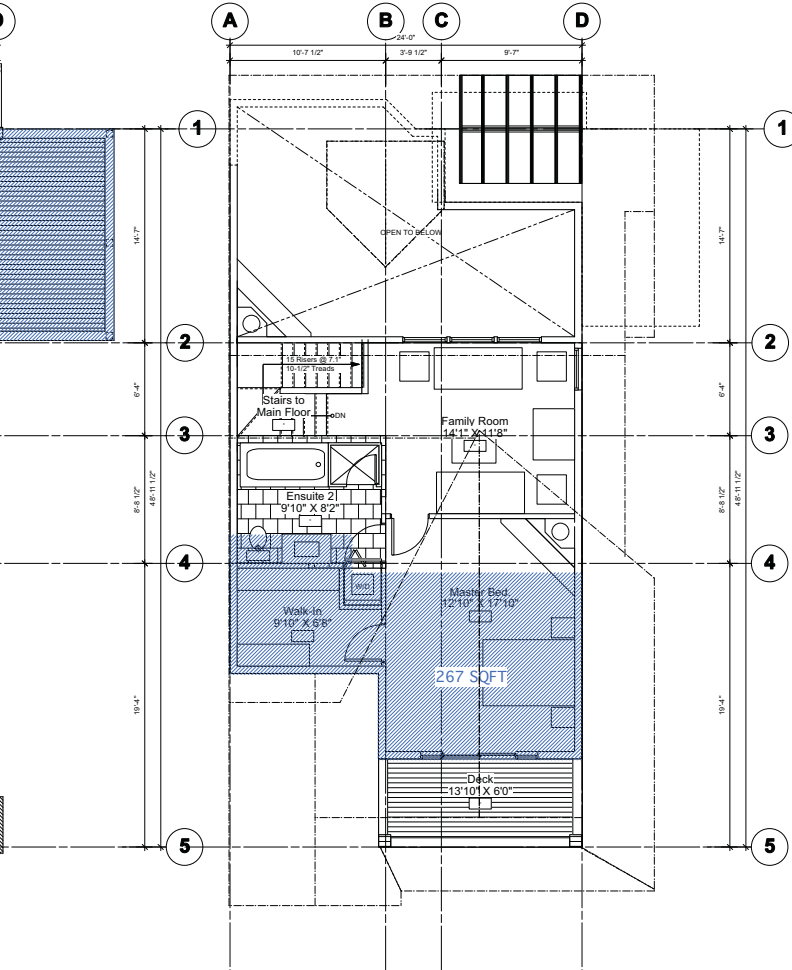

Upper Floor Plan

Proposed Floor Plans - Small End Unit

CEDAR RIDGE

Title
 Project
MURDOCH + COMPANY
 ARCHITECTURE + PLANNING
 #6-2221 Gordon Way
 Whistler, B.C. V0N 1S2
 Ph. 905-8982 Fax 905-8993
 e-mail murdoch@telus.net

Date	Scale
MAY 18 / 07	1/8" = 1'-0" U.N.O.
Drawn	Sheet No.
BM/MB	A-3.3
Project No.	
08.25	