

STRATA PLAN OF LOT 2, O.L. 7765,
PLAN LMP 46155, Gp. 1, N.W.O.

B.C.G.S. 92J.016
SCALE 1 : 750

THIS PLAN LIES WITHIN THE SQUAMISH-LILLOOET REGIONAL DISTRICT

RESORT MUNICIPALITY OF WHISTLER

CIVIC ADDRESS : 2324 TALUSWOOD PLACE
WHISTLER, B.C.

LEGEND

Bearings are Astronomic and are
derived from Plan LMP 46155

- Standard Rock Post Found
- ⊙ Standard Capped Post Found
- Lead Plug Found
- Standard Iron Post Found

All Distances are in Metres
For Building dimensions see
Individual Strata Lots

R. B. Brown Land Surveying Ltd.
Professional Land Surveyors
P.O. Box 13, Whistler, B.C.
VON 1B0 932-5426 Fax 938-1361
E-mail rbb@direct.ca


J96187

SHEET 1 OF 21 SHEETS

STRATA PLAN LMS 4379

DEPOSITED AND REGISTERED IN THE LAND
TITLE OFFICE AT NEW WESTMINSTER, B.C.
This 20 Day of March, 2001.

W.J. Small *perush*
Deputy REGISTRAR
Ref. No. B464369
KEY PLAN

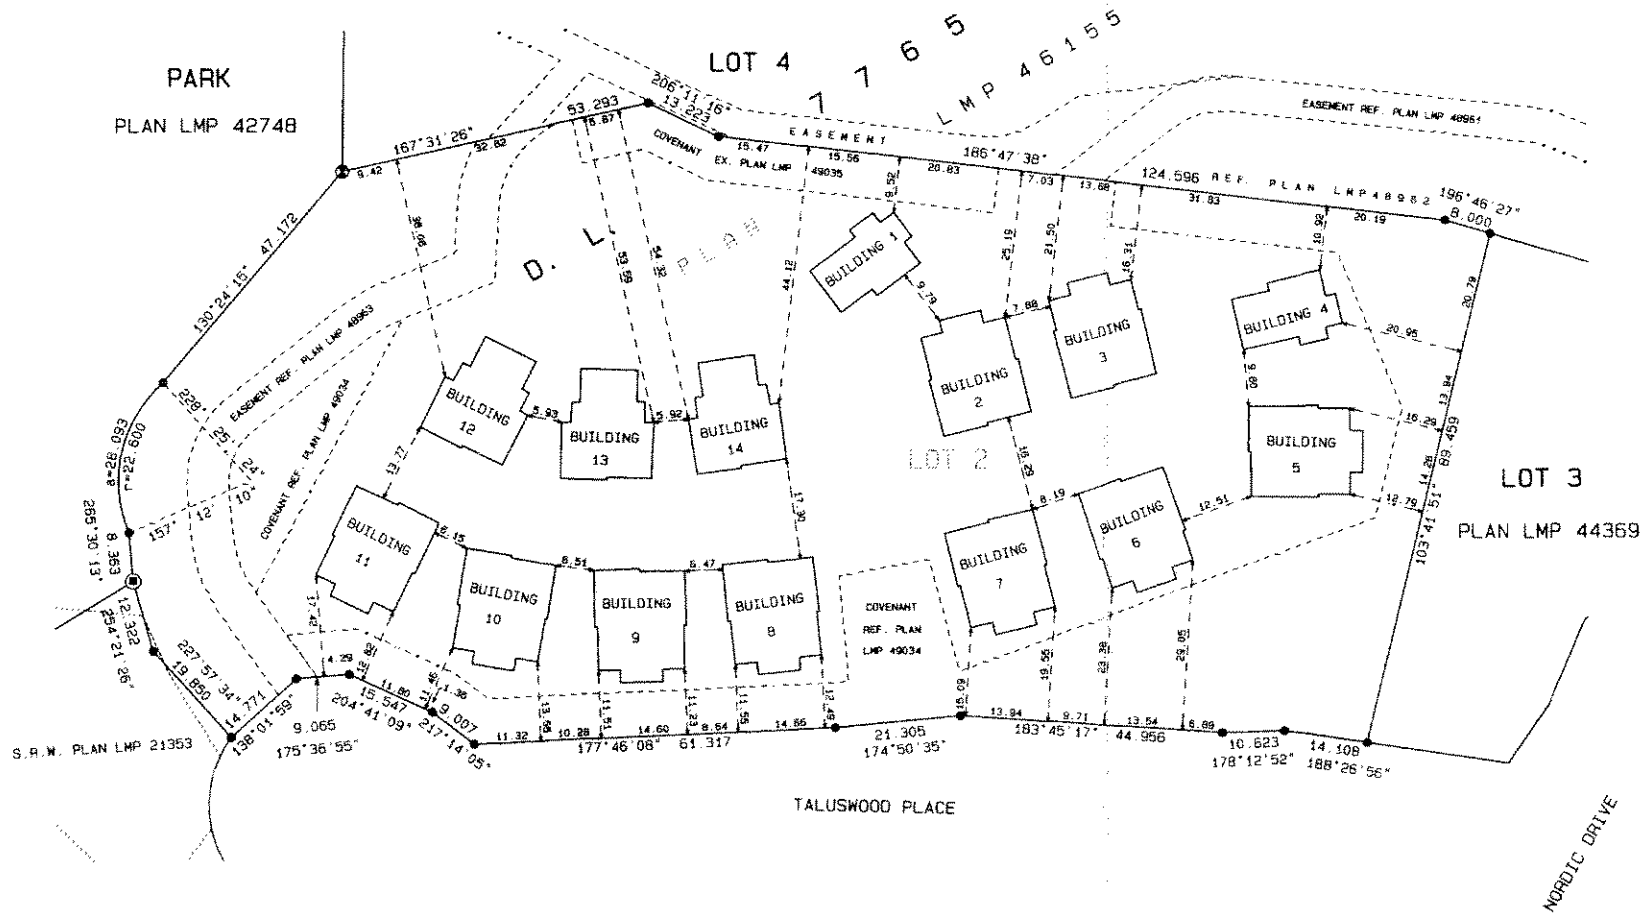

I, BRIAN O. BROWN OF THE RESORT MUNICIPALITY
OF WHISTLER, B.C. A BRITISH COLUMBIA LAND
SURVEYOR HEREBY CERTIFY THAT THE BUILDINGS
ERECTED ON THE PARCEL DESCRIBED ABOVE ARE
WHOLLY WITHIN THE EXTERNAL BOUNDARIES OF THAT
PARCEL, DATED AT WHISTLER, BRITISH COLUMBIA.
THIS 27th DAY OF FEBRUARY, 2001.

Brian O. Brown B.C.L.S.

FILE : SP01025C R1

SIGNATURES

SHEET 2 OF 21 SHEETS
STRATA PLAN LMS 4379

OWNER

INTRAMEST/TALUSWOOD DEVELOPMENT LTD.
INC. NO. 472683


AUTHORIZED SIGNATORY

Ross Meacher
PRINT NAME

AUTHORIZED SIGNATORY

PRINT NAME


WITNESS AS TO BOTH SIGNATURES

Brenda Lightbody
PRINT NAME
1300-777 Dunsmuir Street
Vancouver, B.C. V7Y 1K2
ADDRESS

Lawyer
OCCUPATION

MORTGAGEE

THE BANK OF NOVA SCOTIA


AUTHORIZED SIGNATORY

John Mathews
PRINT NAME

AUTHORIZED SIGNATORY


PRINT NAME



WITNESS AS TO BOTH SIGNATURES

Angela Sham
PRINT NAME
1800-650 W. Georgia St
Vancouver, B.C. V6B 4N7
ADDRESS

Secretary
OCCUPATION

RESORT MUNICIPALITY OF WHISTLER,
THE REGISTERED OWNER OF SECTION
219 COVENANTS BP121359 AND BP121361
HEREBY CONSENTS TO REGISTRATION OF
THIS STRATA PLAN

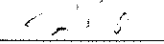
MAYOR HUGH O'REILLY

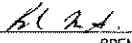
CLERK BRENDA SIMS

I, BRIAN O. BROWN OF THE RESORT
MUNICIPALITY OF WHISTLER, B.C. A
BRITISH COLUMBIA LAND SURVEYOR, HEREBY
CERTIFY THAT THE BUILDING SHOWN ON
THIS STRATA PLAN HAS NOT, AS OF THE
27th DAY OF FEBRUARY, 2001, BEEN
PREVIOUSLY OCCUPIED.
DATED AT WHISTLER, B.C., THIS
27th DAY OF FEBRUARY, 2001.


B.C.L.S.


A. B. Brown Land Surveying Ltd.
Professional Land Surveyors
P.O. Box 13, Whistler, B.C.
VON 1B0 932-5426 Fax 938-1361
E-mail rbb@direct.ca

PLAN OF STRATA LOT 1


SCALE 1 : 250




BUILDING 1

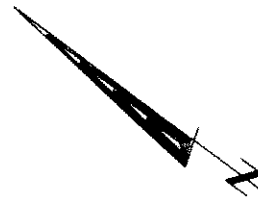


LOWER FLOOR

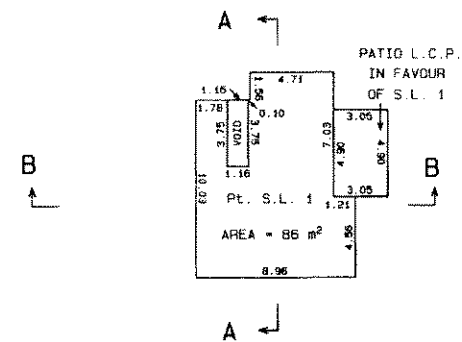

MAIN FLOOR

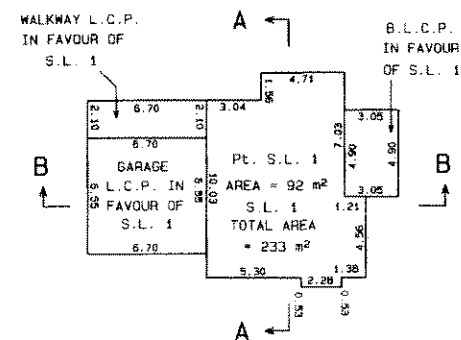

UPPER FLOOR

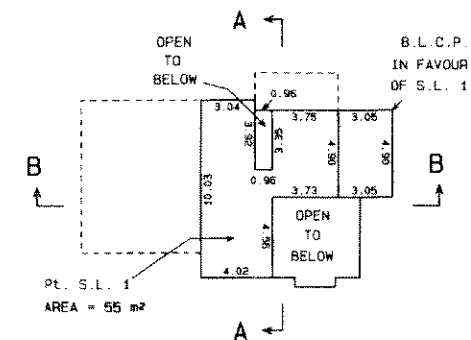

NOTE:
S.L. DENOTES STRATA LOT
L.C.P. DENOTES LIMITED COMMON PROPERTY
C.P. DENOTES COMMON PROPERTY
B.L.C.P. DENOTES BALCONY LIMITED COMMON PROPERTY
BALCONIES ARE LIMITED COMMON PROPERTY AND ARE
NOT INCLUDED IN SQUARE METRE (m²) AREAS
ALL DISTANCES ARE IN METRES.

R. B. Brown Land Surveying Ltd.
Professional Land Surveyors
P.O. Box 13, Whistler, B.C.
VON 180 932-5426 Fax 938-1361
E-mail rbb@direct.ca

J96187

SHEET 3 OF 21 SHEETS

STRATA PLAN LMS 4379

B.C.L.S.

FF B.C.L.
February 27, 2001.

PLAN OF STRATA LOT'S 2 AND 3


SHEET 4 OF 21 SHEETS
STRATA PLAN LMS 4379

SCALE 1 : 250




BUILDING 2

LOWER FLOOR

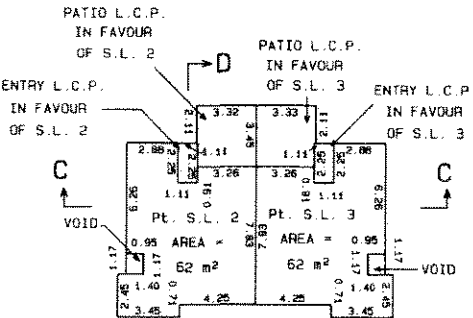


0

MAIN FLOOR

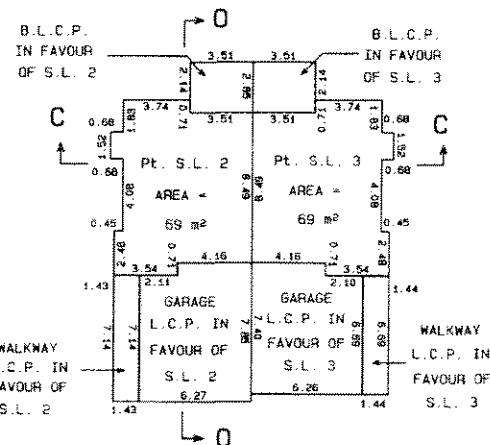

UPPER FLOOR

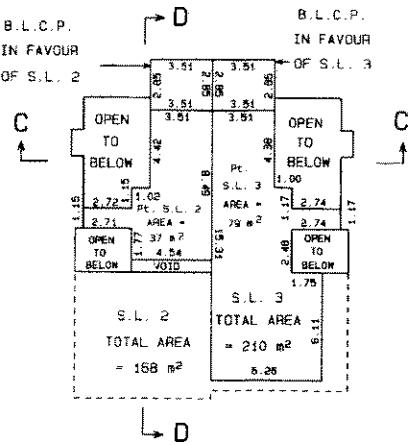

NOTE:
S.L. DENOTES STRATA LOT
L.C.P. DENOTES LIMITED COMMON PROPERTY
C.P. DENOTES COMMON PROPERTY
B.L.C.P. DENOTES BALCONY LIMITED COMMON PROPERTY
BALCONIES ARE LIMITED COMMON PROPERTY AND ARE NOT INCLUDED IN SQUARE METRE (m²) AREAS
ALL DISTANCES ARE IN METRES.

R. B. Brown Land Surveying Ltd.
Professional Land Surveyors
P.O. Box 13, Whistler, B.C.
VON 180 932-5426 Fax 938-1361
E-mail rbb@direct.ca

[Signature] B.C.L.S.
February 27, 2001.


PLAN OF STRATA LOT's 4 AND 5

SCALE 1 : 250




BUILDING 3

LOWER FLOOR

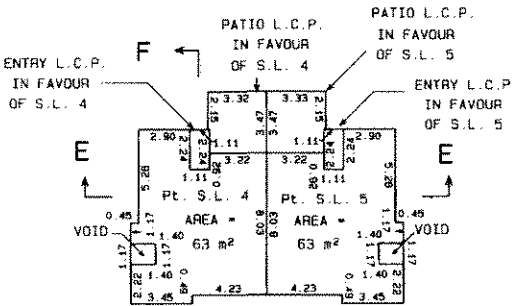

F

MAIN FLOOR

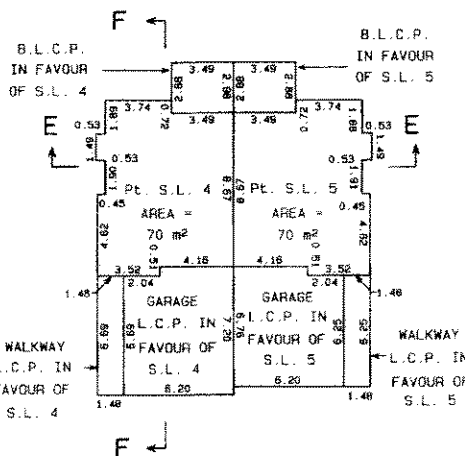


F

NOTE:
S.L. DENOTES STRATA LOT
L.C.P. DENOTES LIMITED COMMON PROPERTY
C.P. DENOTES COMMON PROPERTY
B.L.C.P. DENOTES BALCONY LIMITED COMMON PROPERTY
BALCONIES ARE LIMITED COMMON PROPERTY AND ARE
NOT INCLUDED IN SQUARE METRE (m²) AREAS
ALL DISTANCES ARE IN METRES.

SHEET 5 OF 21 SHEETS
STRATA PLAN LMS 4379

UPPER FLOOR

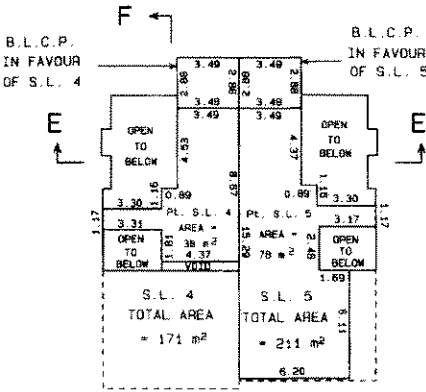

F

R. B. Brown Land Surveying Ltd.
Professional Land Surveyors
P.O. Box 13, Whistler, B.C.
VON 180 932-5426 Fax 938-1361
E-mail rbb@direct.ca

RB
February 27, 2001.


PLAN OF STRATA LOT 6

SCALE 1 : 250




BUILDING 4

LOWER FLOOR

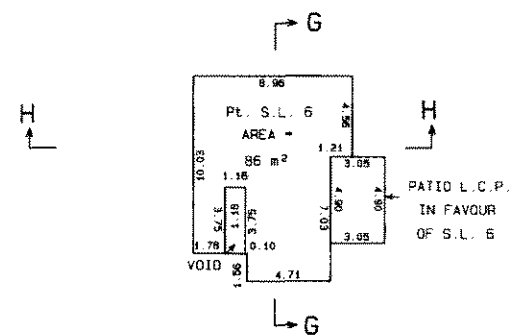

MAIN FLOOR

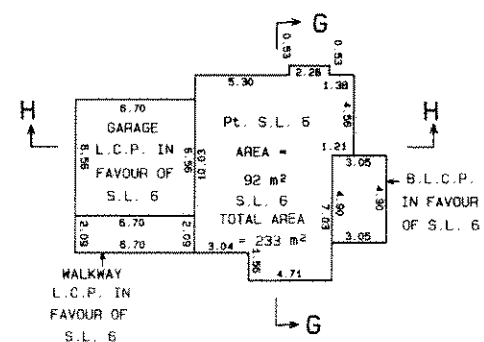

NOTE:
S.L. DENOTES STRATA LOT
L.C.P. DENOTES LIMITED COMMON PROPERTY
C.P. DENOTES COMMON PROPERTY
B.L.C.P. DENOTES BALCONY LIMITED COMMON PROPERTY
BALCONIES ARE LIMITED COMMON PROPERTY AND ARE
NOT INCLUDED IN SQUARE METRE (m²) AREAS
ALL DISTANCES ARE IN METRES.


R. B. Brown Land Surveying Ltd.
Professional Land Surveyors
P.O. Box 13, Whistler, B.C.
VON 180 932-5426 Fax 938-1361
E-mail rbb@direct.ca

J96187

SHEET 6 OF 21 SHEETS

STRATA PLAN LMS 4379

UPPER FLOOR

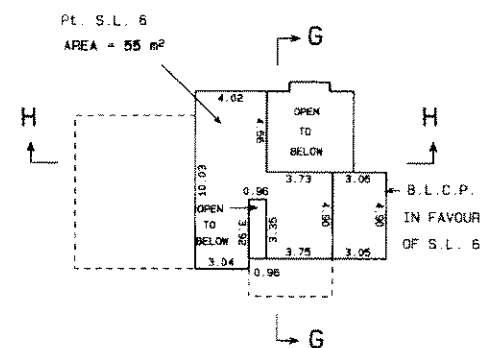

BB B.C.L.S.
February 27, 2001.

PLAN OF STRATA LOT's 7 AND 8

SHEET 7 OF 21 SHEETS


STRATA PLAN LMS 4379

SCALE 1 : 250




BUILDING 5


LOWER FLOOR

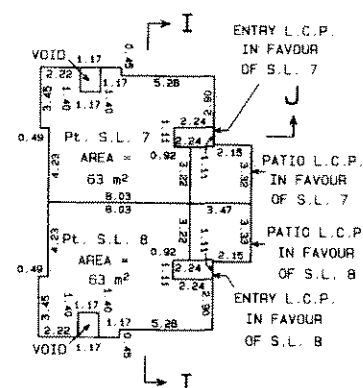

UPPER FLOOR

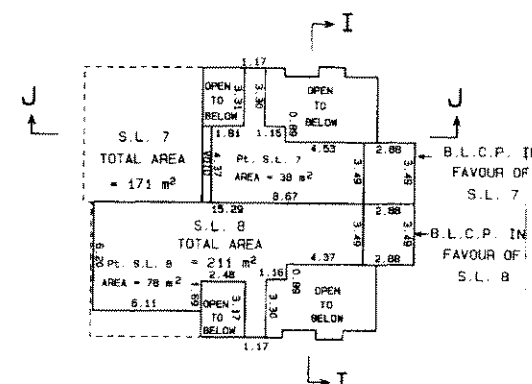

MAIN FLOOR

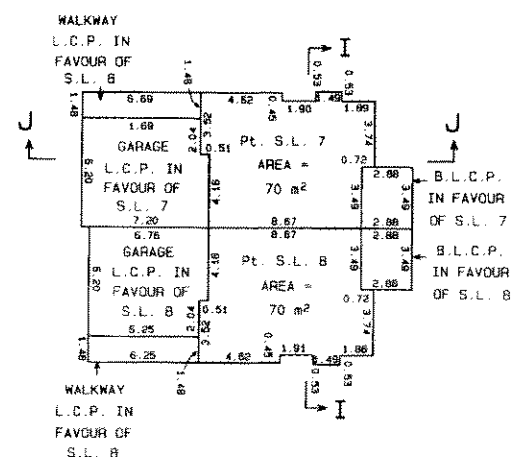

NOTE:
 S.L. DENOTES STRATA LOT
 L.C.P. DENOTES LIMITED COMMON PROPERTY
 C.P. DENOTES COMMON PROPERTY
 B.L.C.P. DENOTES BALCONY LIMITED COMMON PROPERTY
 BALCONIES ARE LIMITED COMMON PROPERTY AND ARE NOT INCLUDED IN SQUARE METRE (m²) AREAS
 ALL DISTANCES ARE IN METRES.

R. B. Brown Land Surveying Ltd.
 Professional Land Surveyors
 P.O. Box 13, Whistler, B.C.
 V0N 1B0 932-5426 Fax 938-1361
 E-mail rbb@direct.ca

RB
 February 27 2001. B.C.L.S.

PLAN OF STRATA LOT's 9 AND 10


SHEET 8 OF 21 SHEETS
STRATA PLAN LMS 4379

SCALE 1 : 250




BUILDING 6


LOWER FLOOR

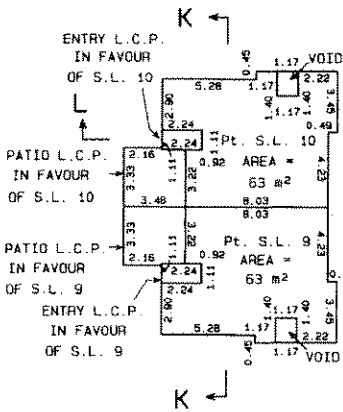

MAIN FLOOR

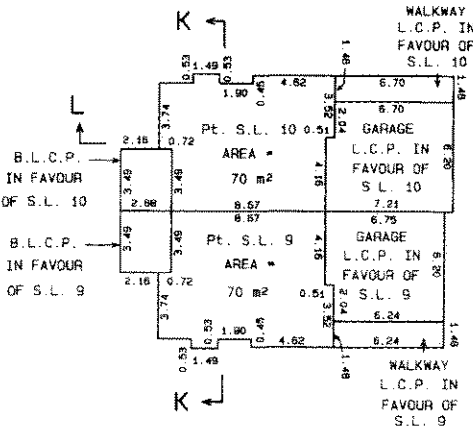

UPPER FLOOR

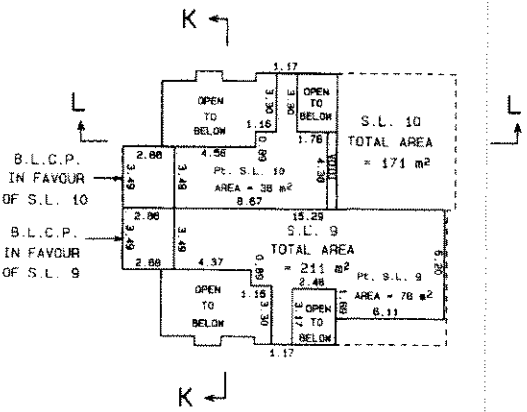

NOTE:
S.L. DENOTES STRATA LOT
L.C.P. DENOTES LIMITED COMMON PROPERTY
C.P. DENOTES COMMON PROPERTY
B.L.C.P. DENOTES BALCONY LIMITED COMMON PROPERTY
BALCONIES ARE LIMITED COMMON PROPERTY AND ARE
NOT INCLUDED IN SQUARE METRE (m²) AREAS
ALL DISTANCES ARE IN METRES.

R. B. Brown Land Surveying Ltd.
Professional Land Surveyors
P.O. Box 13, Whistler, B.C.
VON 180 932-5426 Fax 938-1361
E-mail rbb@direct.ca

BB
February 27 2001.
B.C.L.S.


PLAN OF STRATA LOT's 11 AND 12

SCALE 1 : 250




BUILDING 7


LOWER FLOOR

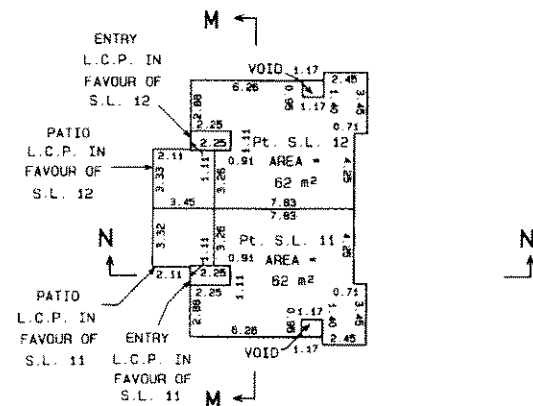

MAIN FLOOR

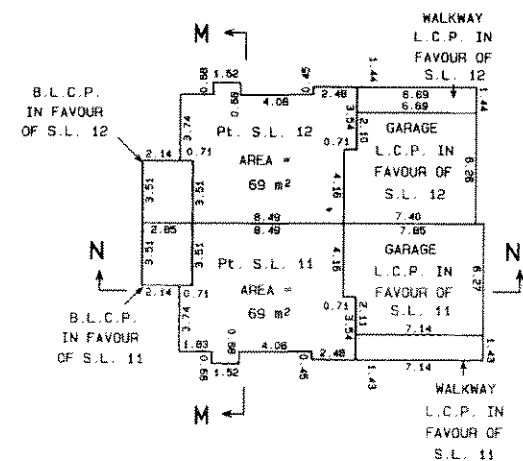

UPPER FLOOR

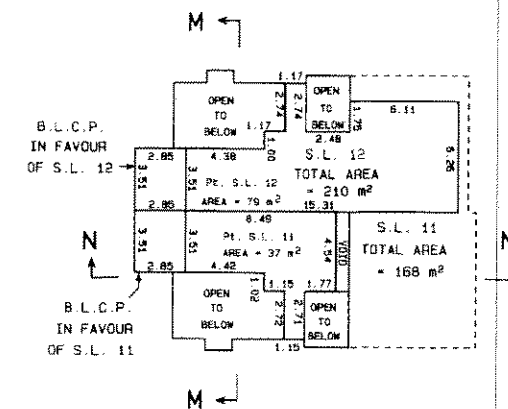

NOTE:
S.L. DENOTES STRATA LOT
L.C.P. DENOTES LIMITED COMMON PROPERTY
C.P. DENOTES COMMON PROPERTY
B.L.C.P. DENOTES BALCONY LIMITED COMMON PROPERTY
BALCONIES ARE LIMITED COMMON PROPERTY AND ARE NOT INCLUDED IN SQUARE METRE (m²) AREAS
ALL DISTANCES ARE IN METRES.

A. B. Brown Land Surveying Ltd.
Professional Land Surveyors
P.O. Box 13, Whistler, B.C.
VON 1B0 932-5426 Fax 938-1361
E-mail rbb@direct.ca

[Signature]
February 27, 2001.

B.C.L.S.

PLAN OF STRATA LOT's 13 AND 14

SHEET 10 OF 21 SHEETS


STRATA PLAN LMS 4379

SCALE 1 : 250




BUILDING 8


LOWER FLOOR

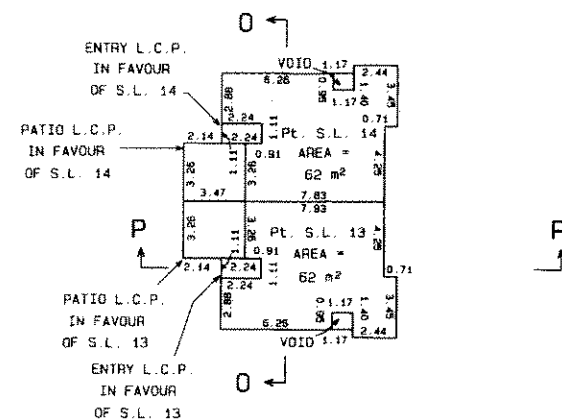

MAIN FLOOR

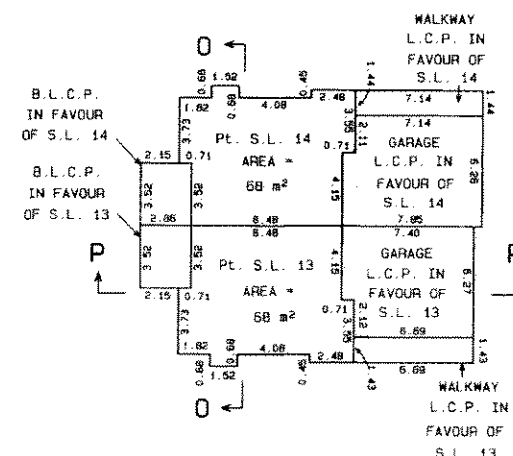

UPPER FLOOR

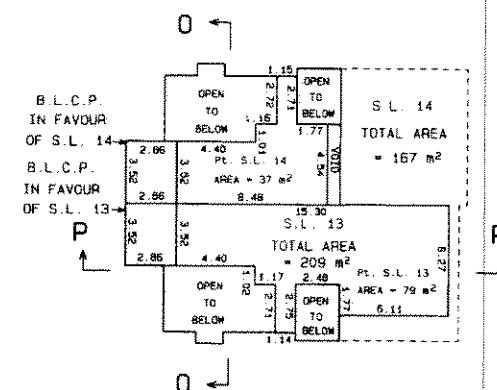

NOTE:
S.L. DENOTES STRATA LOT
L.C.P. DENOTES LIMITED COMMON PROPERTY
C.P. DENOTES COMMON PROPERTY
B.L.C.P. DENOTES BALCONY LIMITED COMMON PROPERTY
BALCONIES ARE LIMITED COMMON PROPERTY AND ARE NOT INCLUDED IN SQUARE METRE (m²) AREAS
ALL DISTANCES ARE IN METRES.

R. B. Brown Land Surveying Ltd.
Professional Land Surveyors
P.O. Box 13, Whistler, B.C.
VON 160 932-5426 Fax 938-1361
E-mail rbb@direct.ca

RB
February 27, 2001.

PLAN OF STRATA LOT's 15 AND 16


SHEET 11 OF 21 SHEETS
STRATA PLAN LMS 4379

SCALE 1 : 250




BUILDING 9


LOWER FLOOR

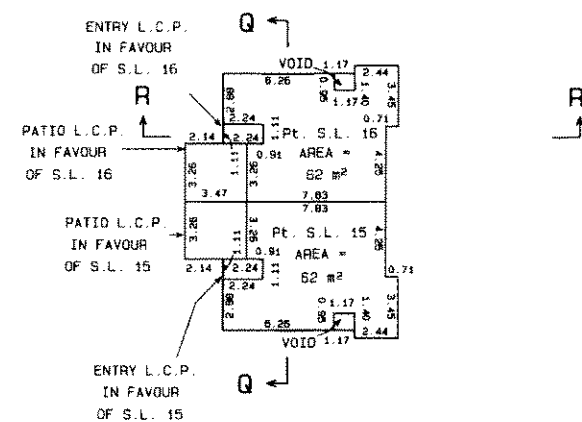

MAIN FLOOR

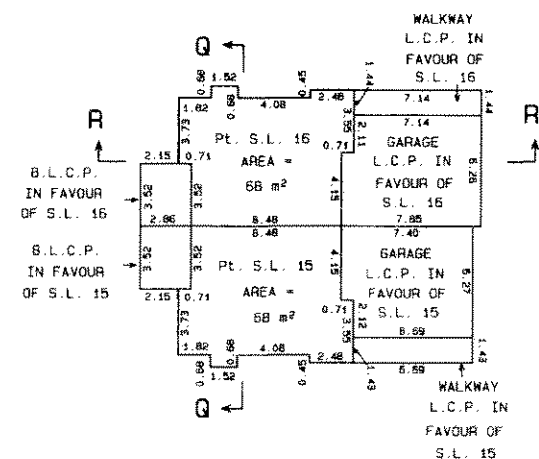

UPPER FLOOR

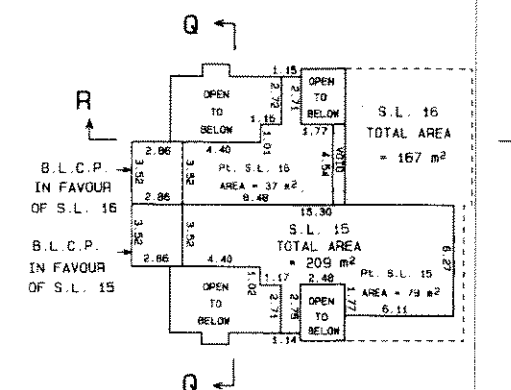

NOTE:
S.L. DENOTES STRATA LOT
L.C.P. DENOTES LIMITED COMMON PROPERTY
C.P. DENOTES COMMON PROPERTY
B.L.C.P. DENOTES BALCONY LIMITED COMMON PROPERTY
BALCONIES ARE LIMITED COMMON PROPERTY AND ARE
NOT INCLUDED IN SQUARE METRE (m²) AREAS
ALL DISTANCES ARE IN METRES.

R. B. Brown Land Surveying Ltd.
Professional Land Surveyors
P.O. Box 13, Whistler, B.C.
VON 180 932-5426 Fax 938-1361
E-mail rbb@direct.ca

RB
February 27

B.C.L.S.
2001.


PLAN OF STRATA LOT's 17 AND 18

SCALE 1 : 250




BUILDING 10

LOWER FLOOR

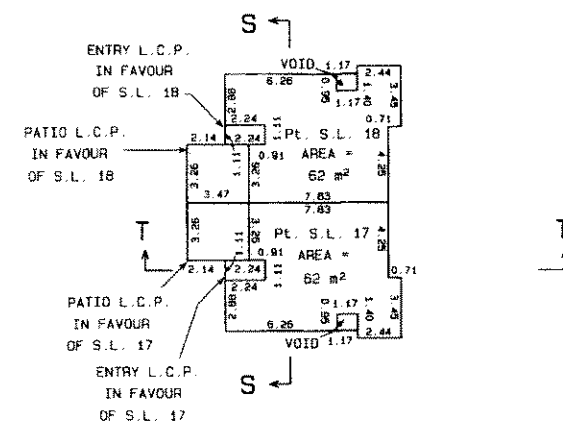

MAIN FLOOR

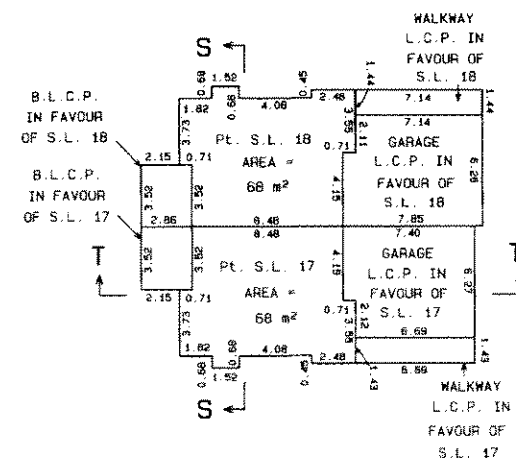


NOTE:
S.L. DENOTES STRATA LOT
L.C.P. DENOTES LIMITED COMMON PROPERTY
C.P. DENOTES COMMON PROPERTY
B.L.C.P. DENOTES BALCONY LIMITED COMMON PROPERTY
BALCONIES ARE LIMITED COMMON PROPERTY AND ARE NOT INCLUDED IN SQUARE METRE (m²) AREAS
ALL DISTANCES ARE IN METRES.

R. B. Brown Land Surveying Ltd.
Professional Land Surveyors
P.O. Box 13, Whistler, B.C.
VON 180 932-5426 Fax 938-1361
E-mail rbb@direct.ca

SHEET 12 OF 21 SHEETS

STRATA PLAN LMS 4379

UPPER FLOOR

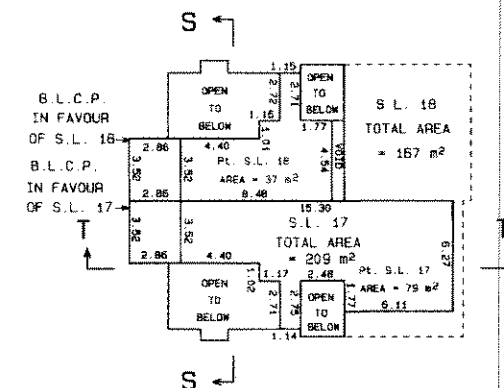

RB
February 27, 2001.

PLAN OF STRATA LOT's 19 AND 20


SHEET 13 OF 21 SHEETS
STRATA PLAN LMS 4379

SCALE 1 : 250




BUILDING 11


LOWER FLOOR

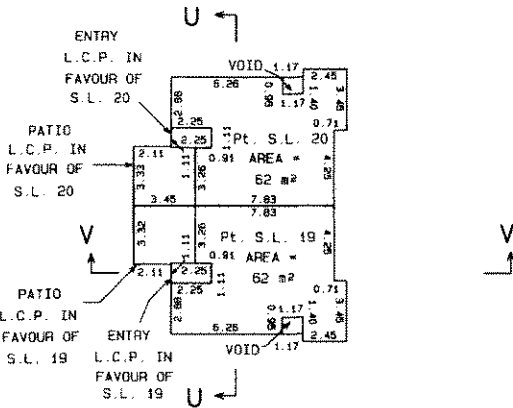

UPPER FLOOR

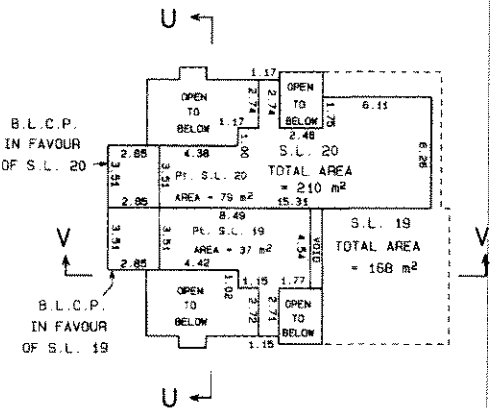

MAIN FLOOR

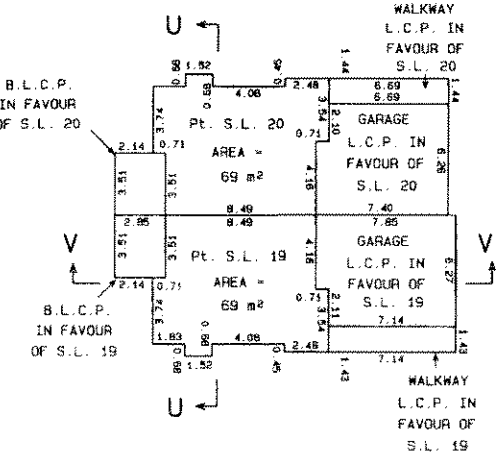

NOTE:
S.L. DENOTES STRATA LOT
L.C.P. DENOTES LIMITED COMMON PROPERTY
C.P. DENOTES COMMON PROPERTY
B.L.C.P. DENOTES BALCONY LIMITED COMMON PROPERTY
BALCONIES ARE LIMITED COMMON PROPERTY AND ARE
NOT INCLUDED IN SQUARE METRE (m²) AREAS
ALL DISTANCES ARE IN METRES.

R. B. Brown Land Surveying Ltd.
Professional Land Surveyors
P.O. Box 13, Whistler, B.C.
VON 180 932-5426 Fax 938-1361
E-mail rbb@direct.ca

RB
February 27, 2001.


PLAN OF STRATA LOT's 21 AND 22

SCALE 1 : 250




BUILDING 12

LOWER FLOOR

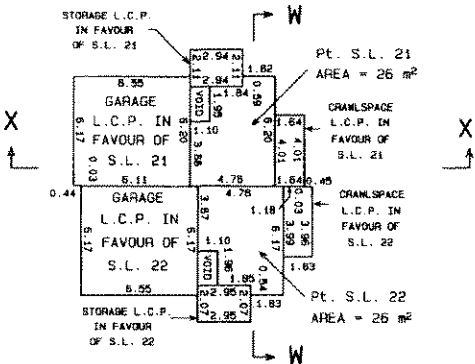

MAIN FLOOR

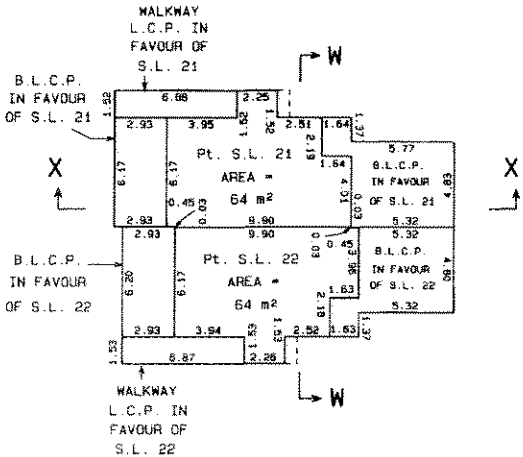


NOTE:
S.L. DENOTES STRATA LOT
L.C.P. DENOTES LIMITED COMMON PROPERTY
C.P. DENOTES COMMON PROPERTY
B.L.C.P. DENOTES BALCONY LIMITED COMMON PROPERTY
BALCONIES ARE LIMITED COMMON PROPERTY AND ARE NOT INCLUDED IN SQUARE METRE (m²) AREAS
ALL DISTANCES ARE IN METRES.

R. B. Brown Land Surveying Ltd.
Professional Land Surveyors
P.O. Box 13, Whistler, B.C.
VON 1B0 932-5426 Fax 938-1361
E-mail rbb@direct.ca

SHEET 14 OF 21 SHEETS
STRATA PLAN LMS 4379

UPPER FLOOR

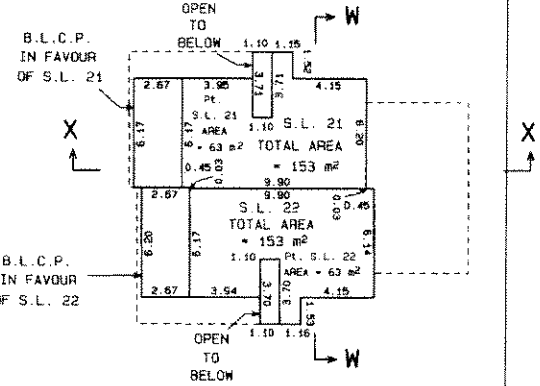

BB
February 27, 2001.

B.C.L.S.

PLAN OF STRATA LOT's 23 AND 24


SHEET 15 OF 21 SHEETS
STRATA PLAN LMS 4379

SCALE 1 : 250




BUILDING 13


LOWER FLOOR

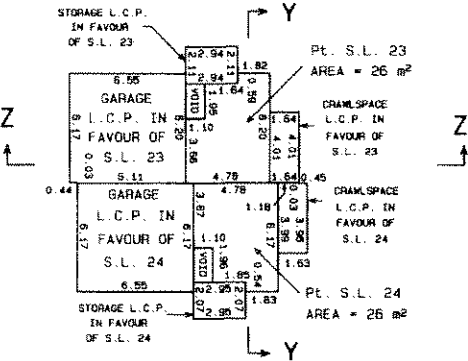

UPPER FLOOR

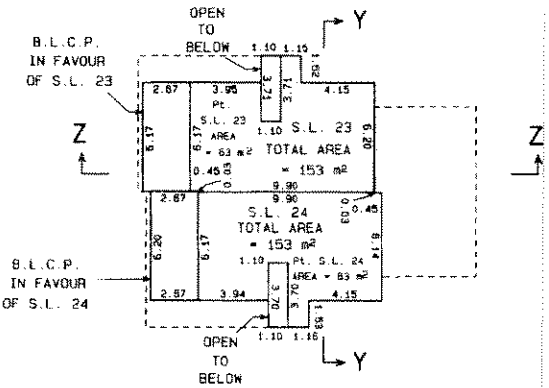

MAIN FLOOR

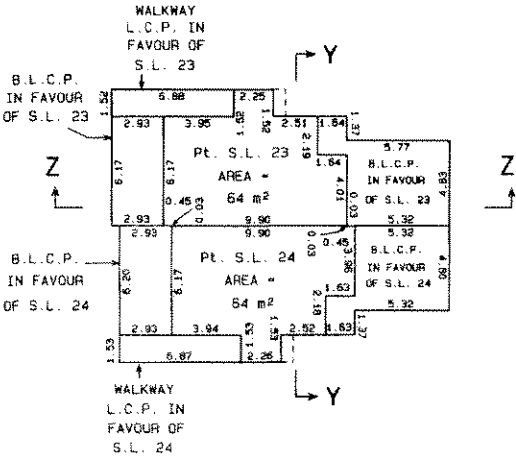

NOTE:
S.L. DENOTES STRATA LOT
L.C.P. DENOTES LIMITED COMMON PROPERTY
C.P. DENOTES COMMON PROPERTY
B.L.C.P. DENOTES BALCONY LIMITED COMMON PROPERTY
BALCONIES ARE LIMITED COMMON PROPERTY AND ARE
NOT INCLUDED IN SQUARE METRE (m²) AREAS
ALL DISTANCES ARE IN METRES.

R. B. Brown Land Surveying Ltd.
Professional Land Surveyors
P.O. Box 13, Whistler, B.C.
VON 180 932-5426 Fax 938-1361
E-mail rbb@direct.ca

RB
February 27, 2001. B.C.L.S.

PLAN OF STRATA LOT's 25 AND 26


SHEET 16 OF 21 SHEETS
STRATA PLAN LMS 4379

SCALE 1 : 250




BUILDING 14


LOWER FLOOR

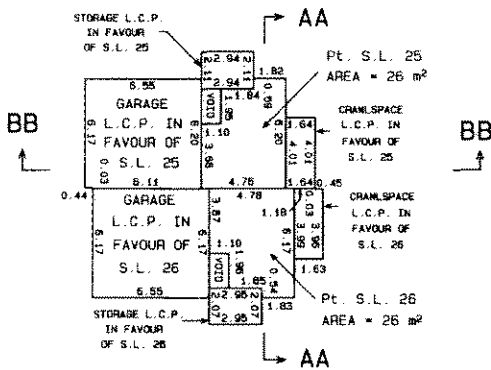

UPPER FLOOR

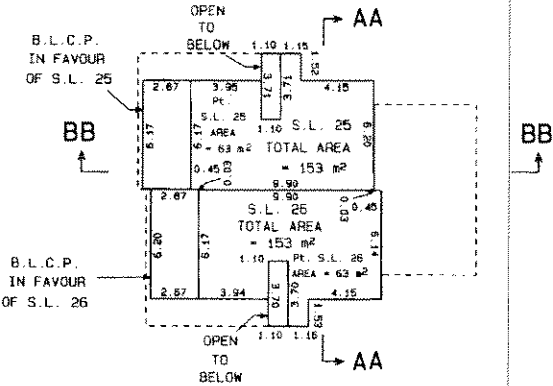

MAIN FLOOR

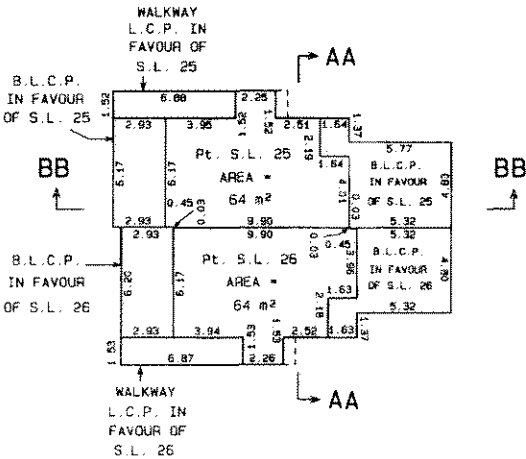

NOTE:
S.L. DENOTES STRATA LOT
L.C.P. DENOTES LIMITED COMMON PROPERTY
C.P. DENOTES COMMON PROPERTY
B.L.C.P. DENOTES BALCONY LIMITED COMMON PROPERTY
BALCONIES ARE LIMITED COMMON PROPERTY AND ARE
NOT INCLUDED IN SQUARE METRE (m²) AREAS
ALL DISTANCES ARE IN METRES.

R. B. Brown Land Surveying Ltd.
Professional Land Surveyors
P.O. Box 13, Whistler, B.C.
VON 1B0 932-5426 Fax 938-1361
E-mail rbb@direct.ca

BB
February 27,

B.C.L.S.

2001.

CROSS SECTIONS


SHEET 17 OF 21 SHEETS

STRATA PLAN LMS 4379

SCALE 1 : 250




BUILDING 1

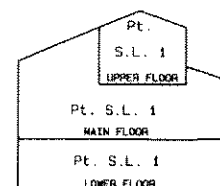


CROSS SECTION A - A

BUILDING 2

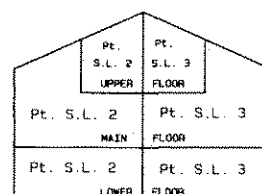


CROSS SECTION C - C

BUILDING 3

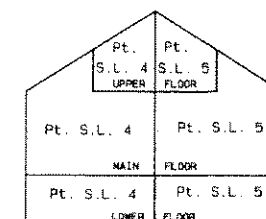


CROSS SECTION E - E

BUILDING 1

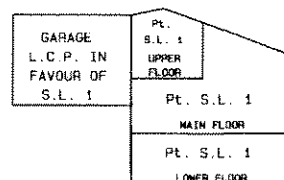


CROSS SECTION B - B

BUILDING 2

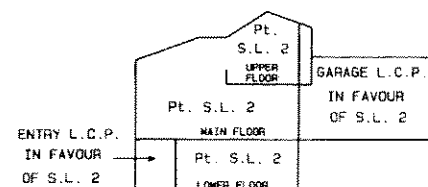

CROSS SECTION D - D

BUILDING 3

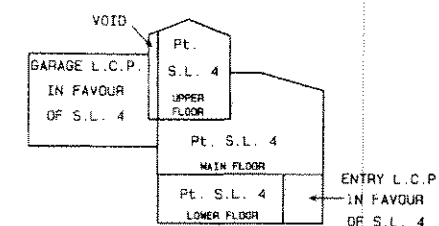

CROSS SECTION F - F

NOTE:
S.L. DENOTES STRATA LOT
L.C.P. DENOTES LIMITED COMMON PROPERTY
C.P. DENOTES COMMON PROPERTY
B.L.C.P. DENOTES BALCONY LIMITED COMMON PROPERTY
BALCONIES ARE LIMITED COMMON PROPERTY AND ARE
NOT INCLUDED IN SQUARE METRE (m²) AREAS
ALL DISTANCES ARE IN METRES.

R. B. Brown Land Surveying Ltd.
Professional Land Surveyors
P.O. Box 13, Whistler, B.C.
VON 180 932-5426 Fax 938-1361
E-mail rbb@direct.ca

BB
February 27, 2001.

B.C.L.S.

CROSS SECTIONS


SHEET 18 OF 21 SHEETS

STRATA PLAN LMS 4379

SCALE 1 : 250




BUILDING 4

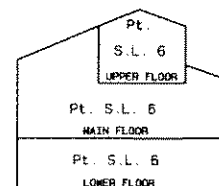


CROSS SECTION G - G

BUILDING 5

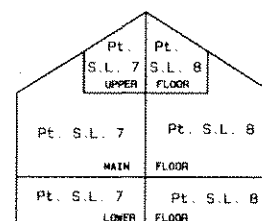


CROSS SECTION I - I

BUILDING 6

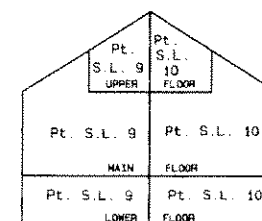


CROSS SECTION K - K

BUILDING 4

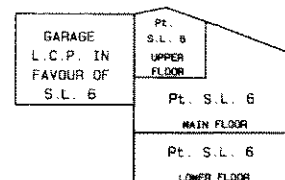


CROSS SECTION H - H

BUILDING 5

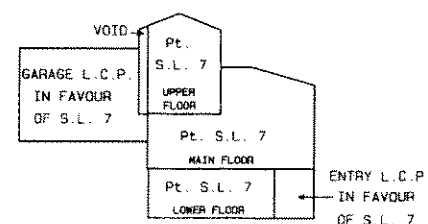

CROSS SECTION J - J

BUILDING 6

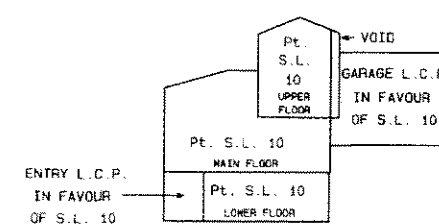

CROSS SECTION L - L

NOTE:
S.L. DENOTES STRATA LOT
L.C.P. DENOTES LIMITED COMMON PROPERTY
C.P. DENOTES COMMON PROPERTY
B.L.C.P. DENOTES BALCONY LIMITED COMMON PROPERTY
BALCONIES ARE LIMITED COMMON PROPERTY AND ARE
NOT INCLUDED IN SQUARE METRE (m²) AREAS
ALL DISTANCES ARE IN METRES.

R. B. Brown Land Surveying Ltd.
Professional Land Surveyors
P.O. Box 13, Whistler, B.C.
VON 180 932-5426 Fax 938-1361
E-mail rbb@direct.ca

BB
February 27, 2001.

B.C.L.S.

2001.

CROSS SECTIONS


SHEET 19 OF 21 SHEETS

STRATA PLAN LMS 4379

SCALE 1 : 250




BUILDING 7

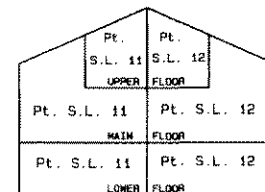


CROSS SECTION M - M

BUILDING 8

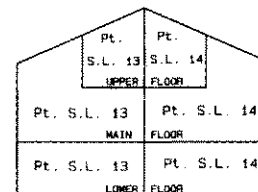


CROSS SECTION O - O

BUILDING 9

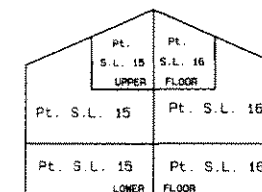


CROSS SECTION Q - Q

BUILDING 7

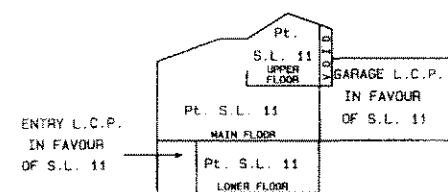


CROSS SECTION N - N

BUILDING 8

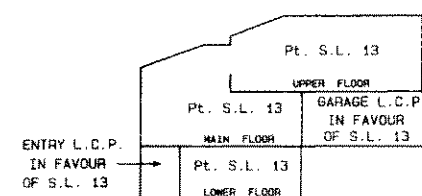

CROSS SECTION P - P

BUILDING 9

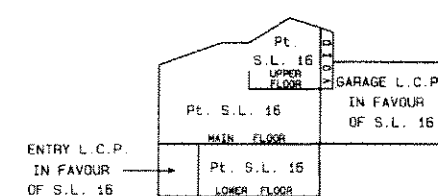

CROSS SECTION R - R

NOTE:
S.L. DENOTES STRATA LOT
L.C.P. DENOTES LIMITED COMMON PROPERTY
C.P. DENOTES COMMON PROPERTY
B.L.C.P. DENOTES BALCONY LIMITED COMMON PROPERTY
BALCONIES ARE LIMITED COMMON PROPERTY AND ARE NOT INCLUDED IN SQUARE METRE (m²) AREAS
ALL DISTANCES ARE IN METRES.

R. B. Brown Land Surveying Ltd.
Professional Land Surveyors
P.O. Box 13, Whistler, B.C.
VON 180 932-5426 Fax 938-1361
E-mail rbb@direct.ca

JB
February 27, 2001. B.C.L.S.


CROSS SECTIONS

SHEET 20 OF 21 SHEETS
STRATA PLAN LMS 4379

SCALE 1 : 250




BUILDING 10

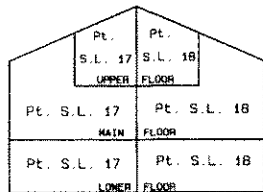


CROSS SECTION S - S

BUILDING 11

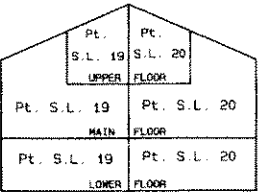


CROSS SECTION U - U

BUILDING 12

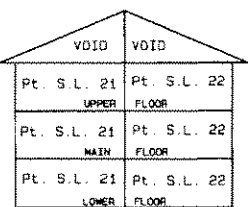


CROSS SECTION W - W

BUILDING 10

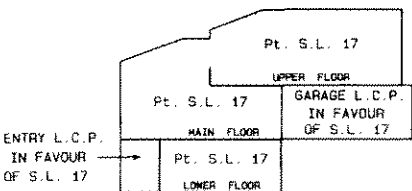


CROSS SECTION T - T

BUILDING 11

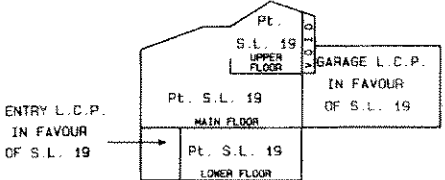

CROSS SECTION V - V

BUILDING 12

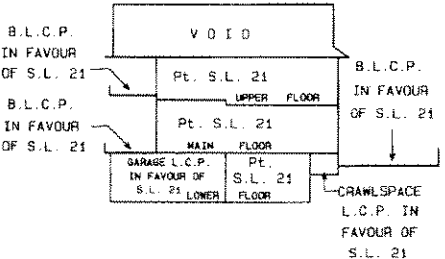

CROSS SECTION X - X

NOTE:
S.L. DENOTES STRATA LOT
L.C.P. DENOTES LIMITED COMMON PROPERTY
C.P. DENOTES COMMON PROPERTY
B.L.C.P. DENOTES BALCONY LIMITED COMMON PROPERTY
BALCONIES ARE LIMITED COMMON PROPERTY AND ARE
NOT INCLUDED IN SQUARE METRE (m²) AREAS
ALL DISTANCES ARE IN METRES.

R. B. Brown Land Surveying Ltd.
Professional Land Surveyors
P.O. Box 13, Whistler, B.C.
VON 1B0 932-5426 Fax 938-1361
E-mail rbb@direct.ca

[Signature]
February 27, 2001.

B.C.L.S.

CROSS SECTIONS


SCALE 1 : 250



SHEET 21 OF 21 SHEETS


STRATA PLAN LMS 4379

BUILDING 13

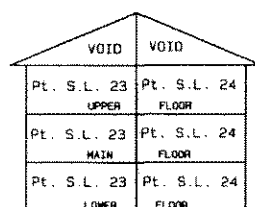


CROSS SECTION Y - Y

BUILDING 14

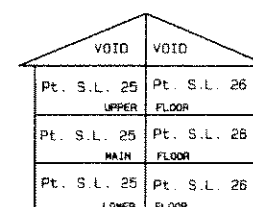


CROSS SECTION AA - AA

BUILDING 13

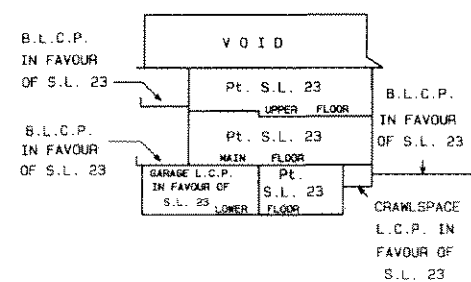

CROSS SECTION Z - Z

BUILDING 14

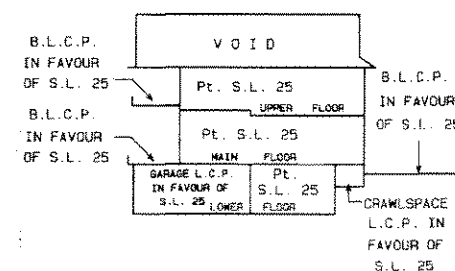

CROSS SECTION BB - BB

NOTE:
S.L. DENOTES STRATA LOT
L.C.P. DENOTES LIMITED COMMON PROPERTY
C.P. DENOTES COMMON PROPERTY
B.L.C.P. DENOTES BALCONY LIMITED COMMON PROPERTY
BALCONIES ARE LIMITED COMMON PROPERTY AND ARE
NOT INCLUDED IN SQUARE METRE (m²) AREAS
ALL DISTANCES ARE IN METRES.

R. B. Brown Land Surveying Ltd.
Professional Land Surveyors
P.O. Box 13, Whistler, B.C.
VON 1B0 932-5426 Fax 938-1361
E-mail rbb@direct.ca

RB
February 27, 2001.