


**STRATA PLAN OF
LOT 3, D.L. 3903,
PLAN 21391**

STRATA PLAN UR 2046

RESORT MUNICIPALITY OF WHISTLER

SCALE: 1:750 (Metric)

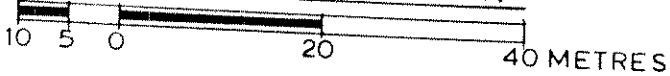

Strata Plan UR 2046 deposited and registered in the Land Title Office at Vancouver, B.C. this 16 day of December, 1987

The Address for the Service of Documents on the 'Strata Corporation' is:


The Owners' Strata Plan No. V.R.:

CRAFTSMAN VENTURES,
1900 Main Street,
Vancouver, B.C.
V5Z 3B9

Deputy Registrar

Civic Address:
4701 Glacier Drive,
Whistler, B.C.
VON 1B0

Rem.
D.L. 3903

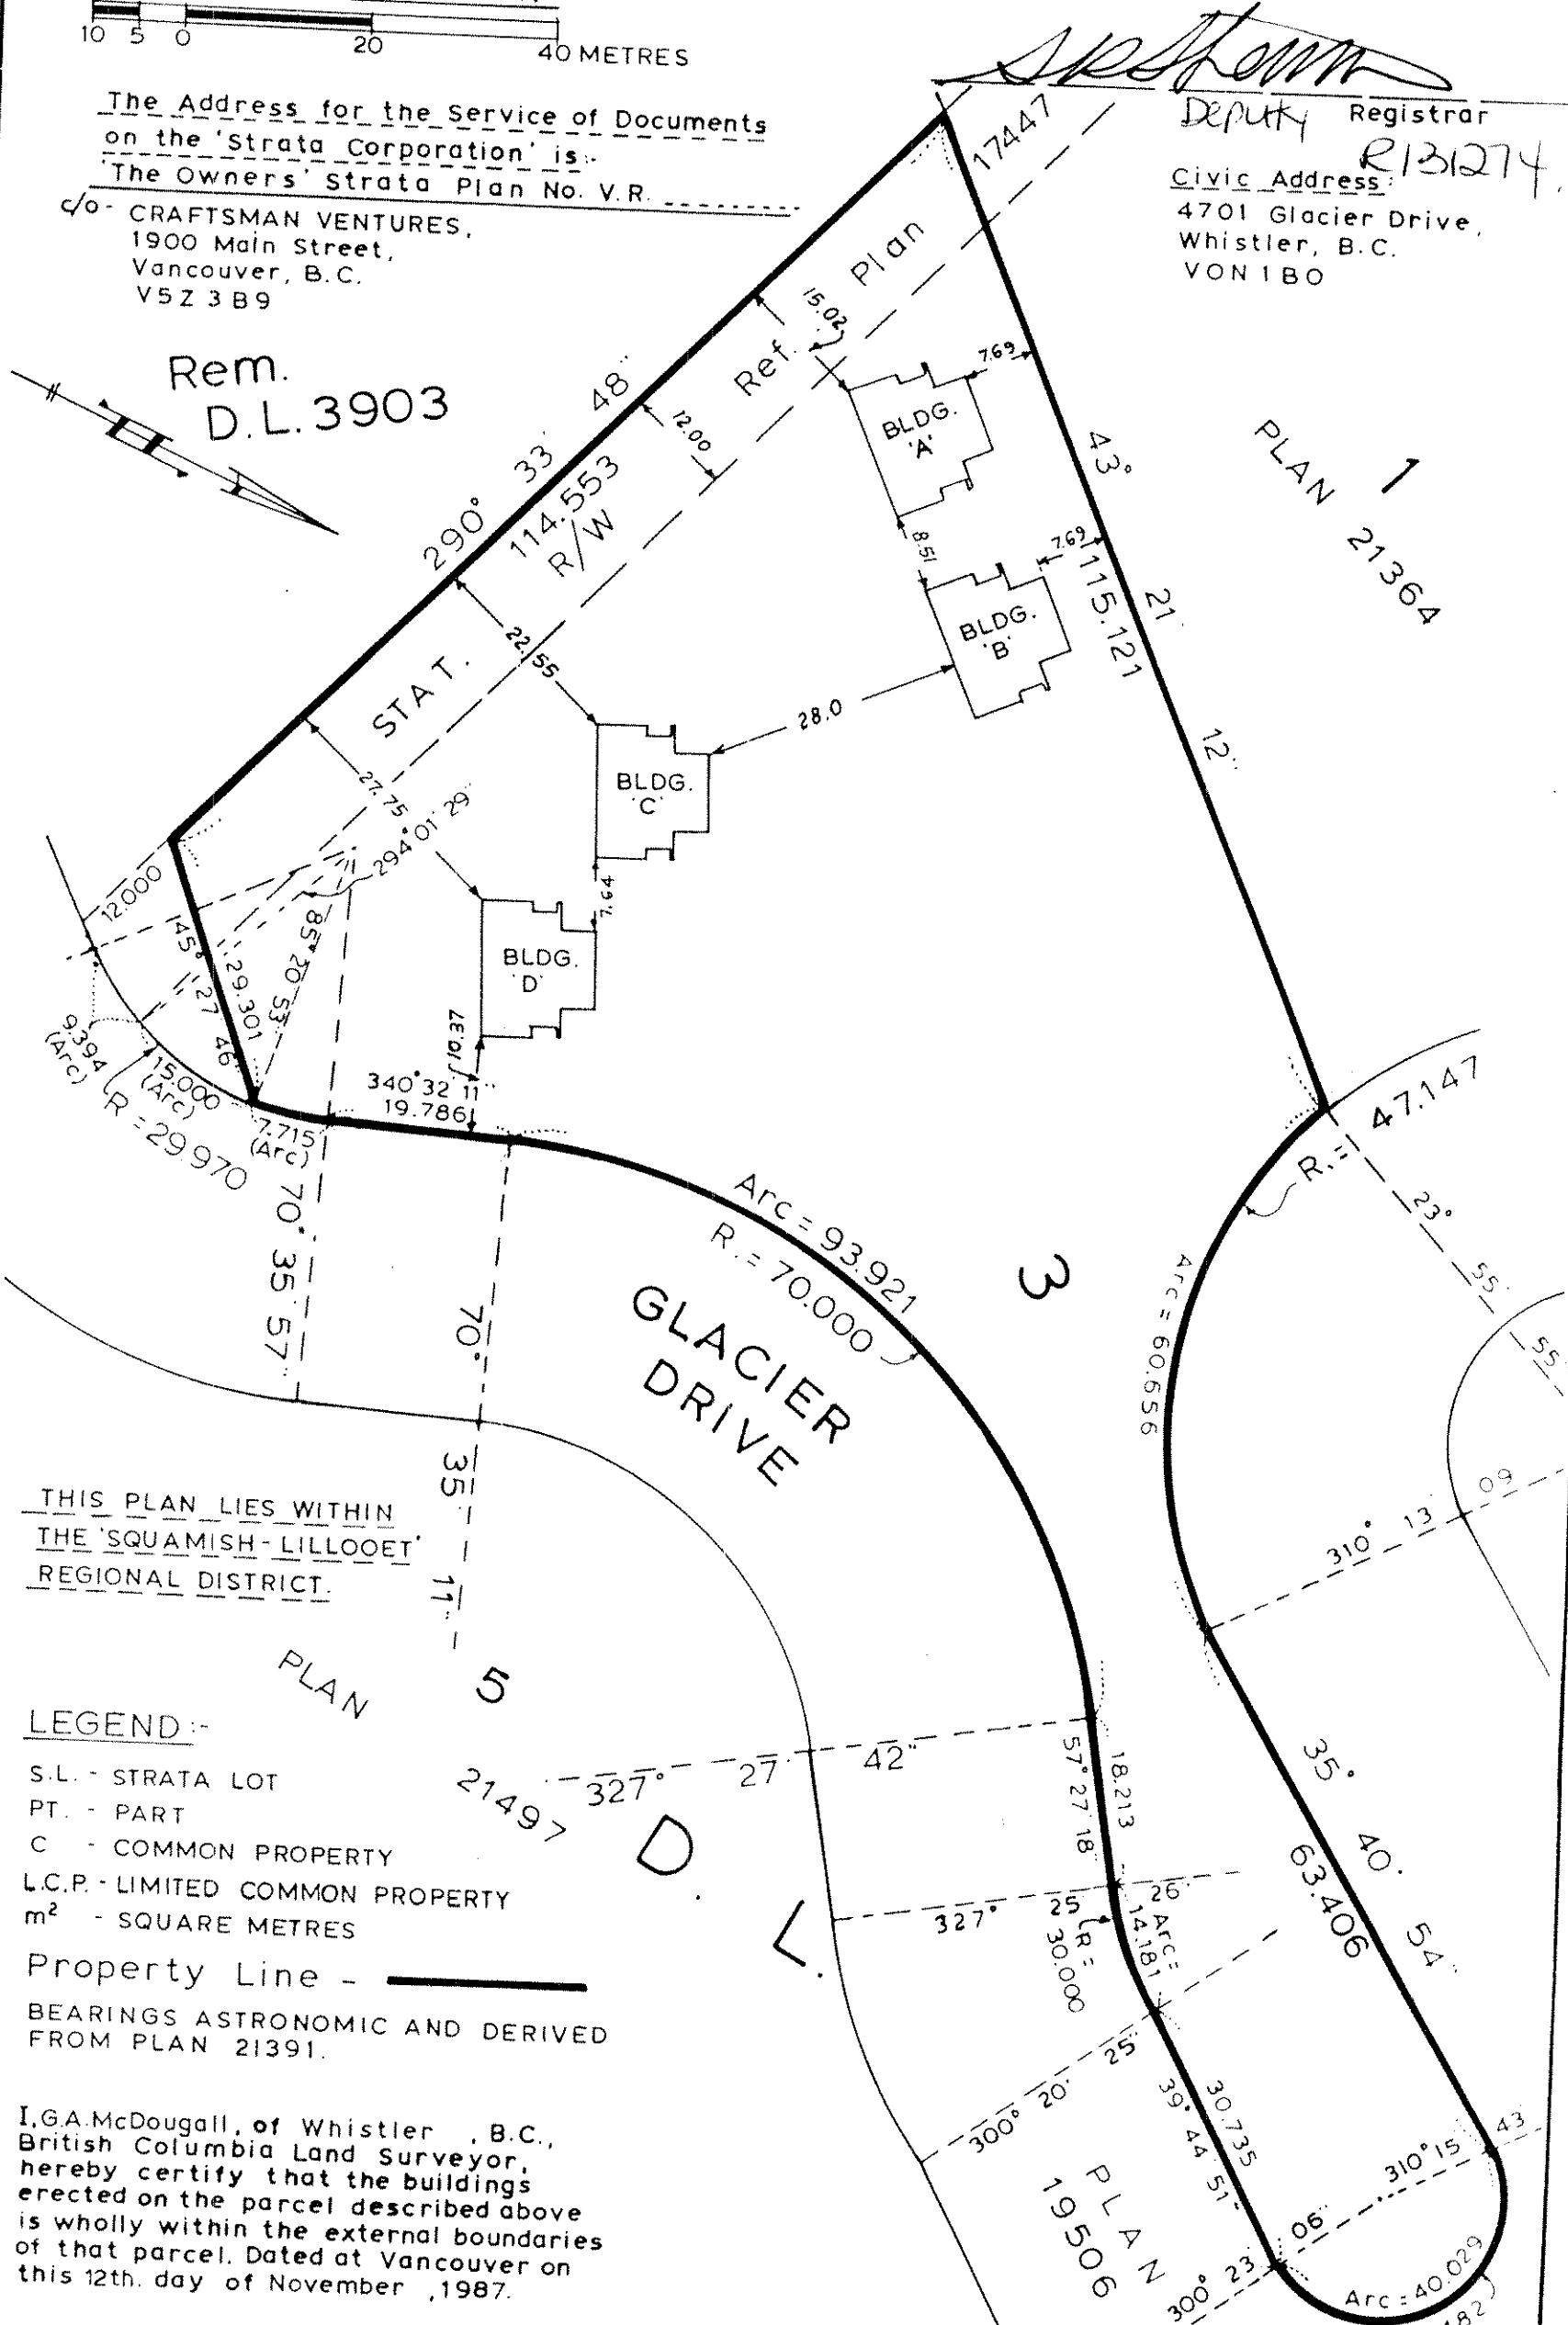

THIS PLAN LIES WITHIN
THE 'SQUAMISH-LILLOOET'
REGIONAL DISTRICT.

LEGEND:-

- S.L. - STRATA LOT
- PT. - PART
- C - COMMON PROPERTY
- L.C.P. - LIMITED COMMON PROPERTY
- m² - SQUARE METRES

Property Line -

BEARINGS ASTRONOMIC AND DERIVED FROM PLAN 21391.

I, G.A. McDougall, of Whistler, B.C., British Columbia Land Surveyor, hereby certify that the buildings erected on the parcel described above is wholly within the external boundaries of that parcel. Dated at Vancouver on this 12th. day of November, 1987.

G.A. McDougall
B.C.L.S.

**HERMON, BUNBURY & OKE,
PROFESSIONAL LAND SURVEYORS,
VANCOUVER & WHISTLER, B.C.**

IMAGE - 15202

CONDOMINIUM ACT.

LOT NO.	SHEET NO.	FORM 1 Schedule Of Unit Entitlement	FORM 2 Schedule Of Interest Upon Destruction	FORM 3 Schedule Of Voting Rights
			sheet 2	
	see	second sheet		

Accepted as to Forms 1, 2 and 3
on the day of _____, 1987

Superintendent of Real Estate

STATUTORY DECLARATION:-

I/WE, the undersigned, do solemnly declare that:-

1. I/WE (am/are) the Owner - Developer - or the duly authorized Agent of the Owner - Developer
2. The Strata Plan is entirely for residential use.
3. I/WE make this solemn declaration conscientiously believing it to be true and knowing that it is of the same force and effect as if made under Oath.

[Signature]
Declared before me at Vancouver in the
Province of British Columbia, this 25th day of
November, A.D. 1987

[Signature]
A Notary Public in and for the Province
of British Columbia

- CERTIFICATE UNDER SECTION 8 (1)

I, G. A. McDougall, British Columbia Land Surveyor, hereby certify that the buildings shown in this Strata Plan have not, as of the 12th day of November, 1987 been previously occupied.
Dated at Vancouver, British Columbia, this 12th day of November, 1987.




[Signature] B.C.L.S.

<u>Mortgagee, Etc.</u>	<u>Owner - Developers</u>
'Western & Pacific Bank of Canada'	'CRAFTSMAN VENTURES (1987) LTD.'
<i>[Signature]</i> Authorized Signatory	AND
OPTION TO PURCHASE:	'MARKWEST DEVELOPMENTS LIMITED'
'Blackcomb Skiing Enterprises Ltd.'	<i>[Signature]</i> Authorized Signatory
<i>[Signature]</i> Authorized Signatory	<i>[Signature]</i> Authorized Signatory

[Signature]
November 12th, 1987



BUILDING 'A'
CRAWL SPACE

SCALE: - 1:100 m.

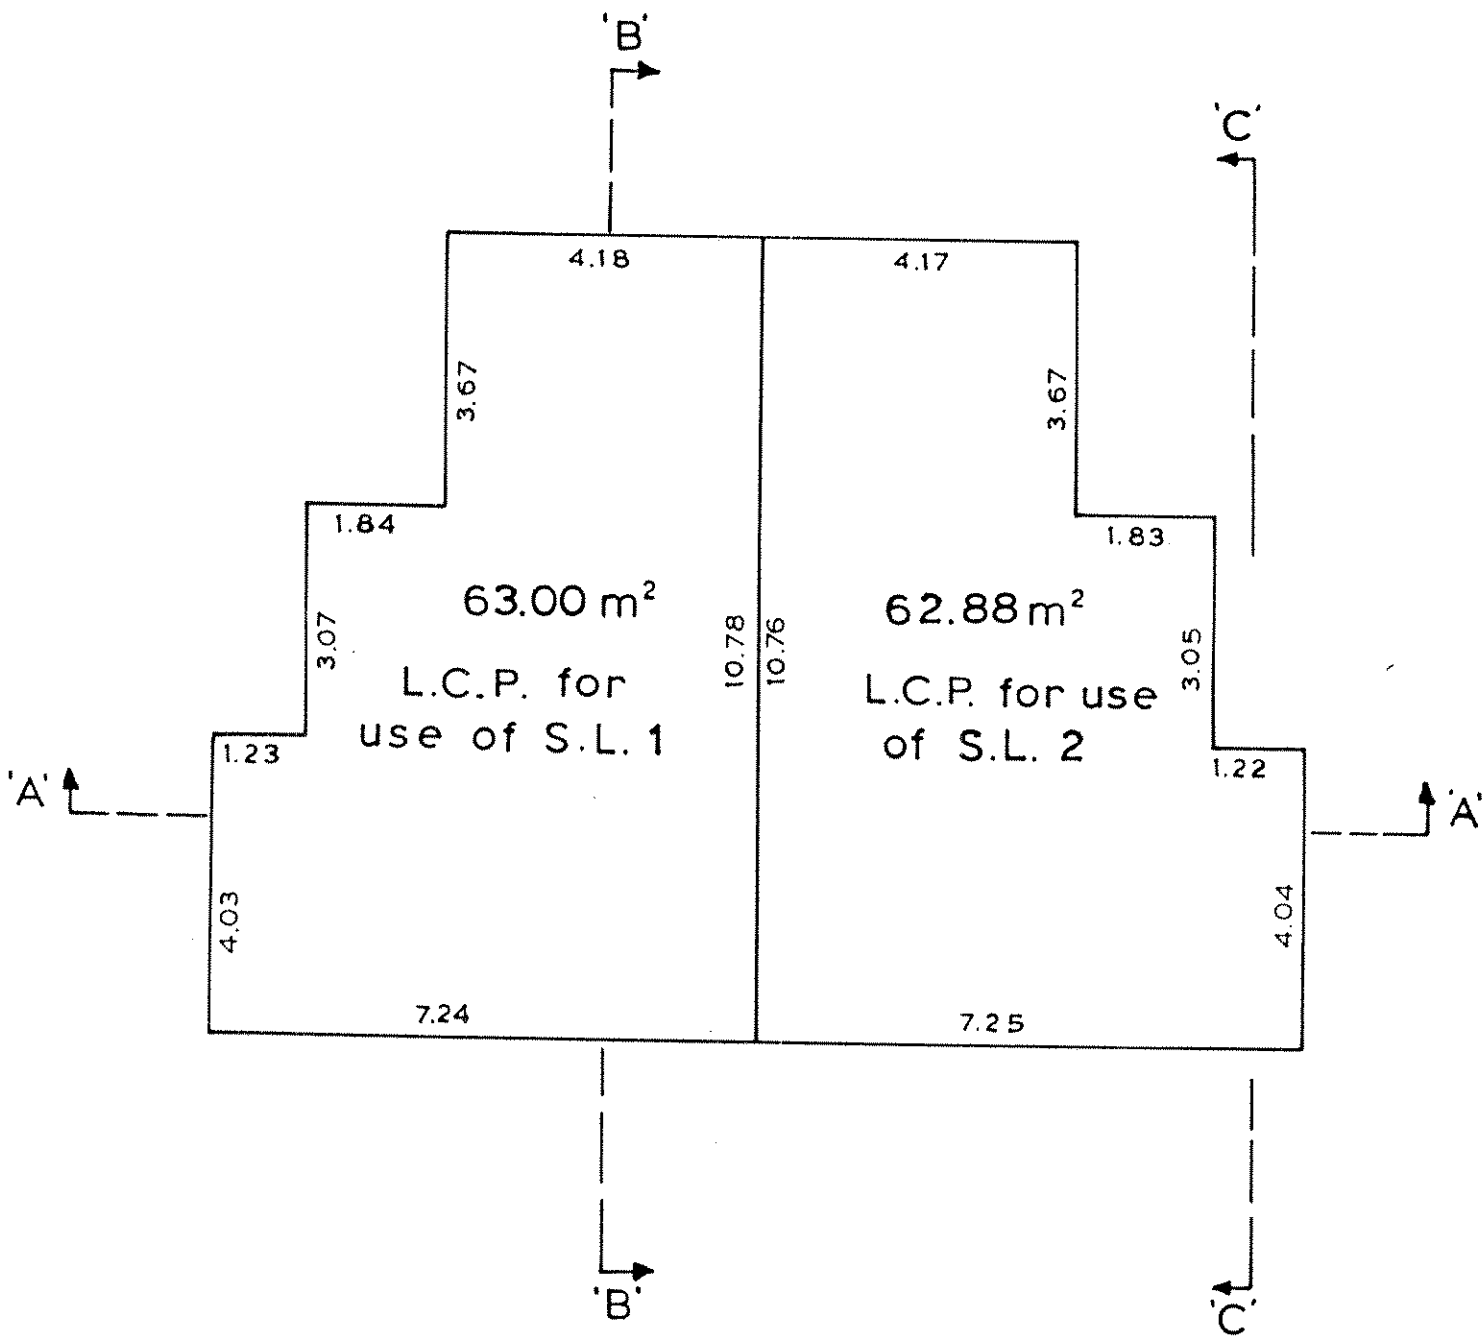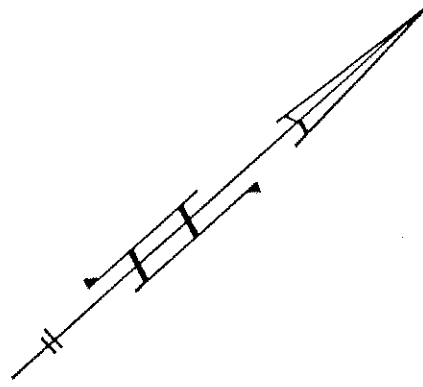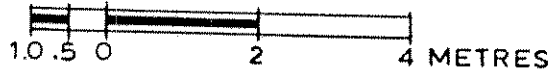



BUILDING 'A'
FIRST FLOOR

SCALE: -1:100 m.

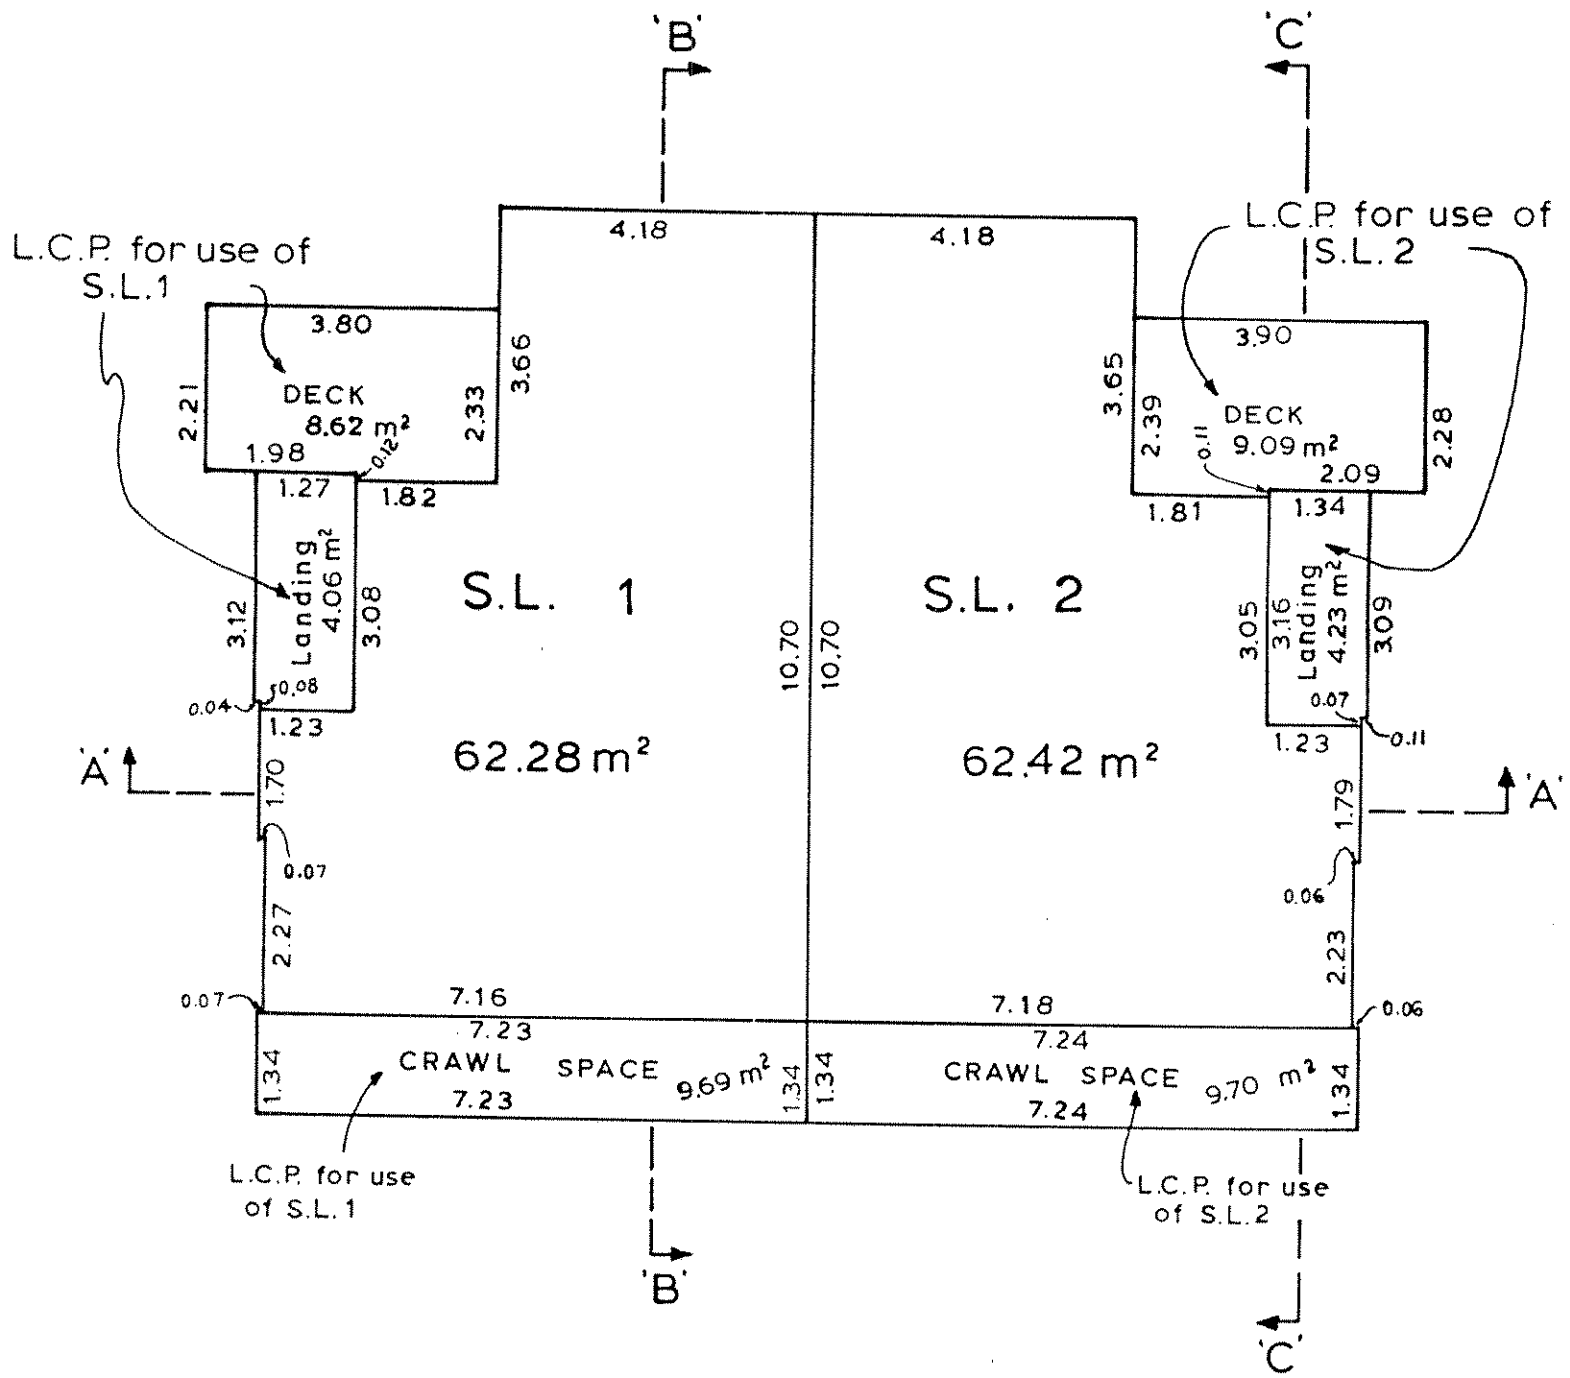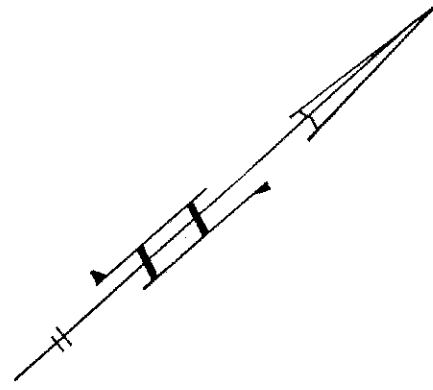

BUILDING 'A'
SECOND FLOOR

SCALE:-1:100 m.

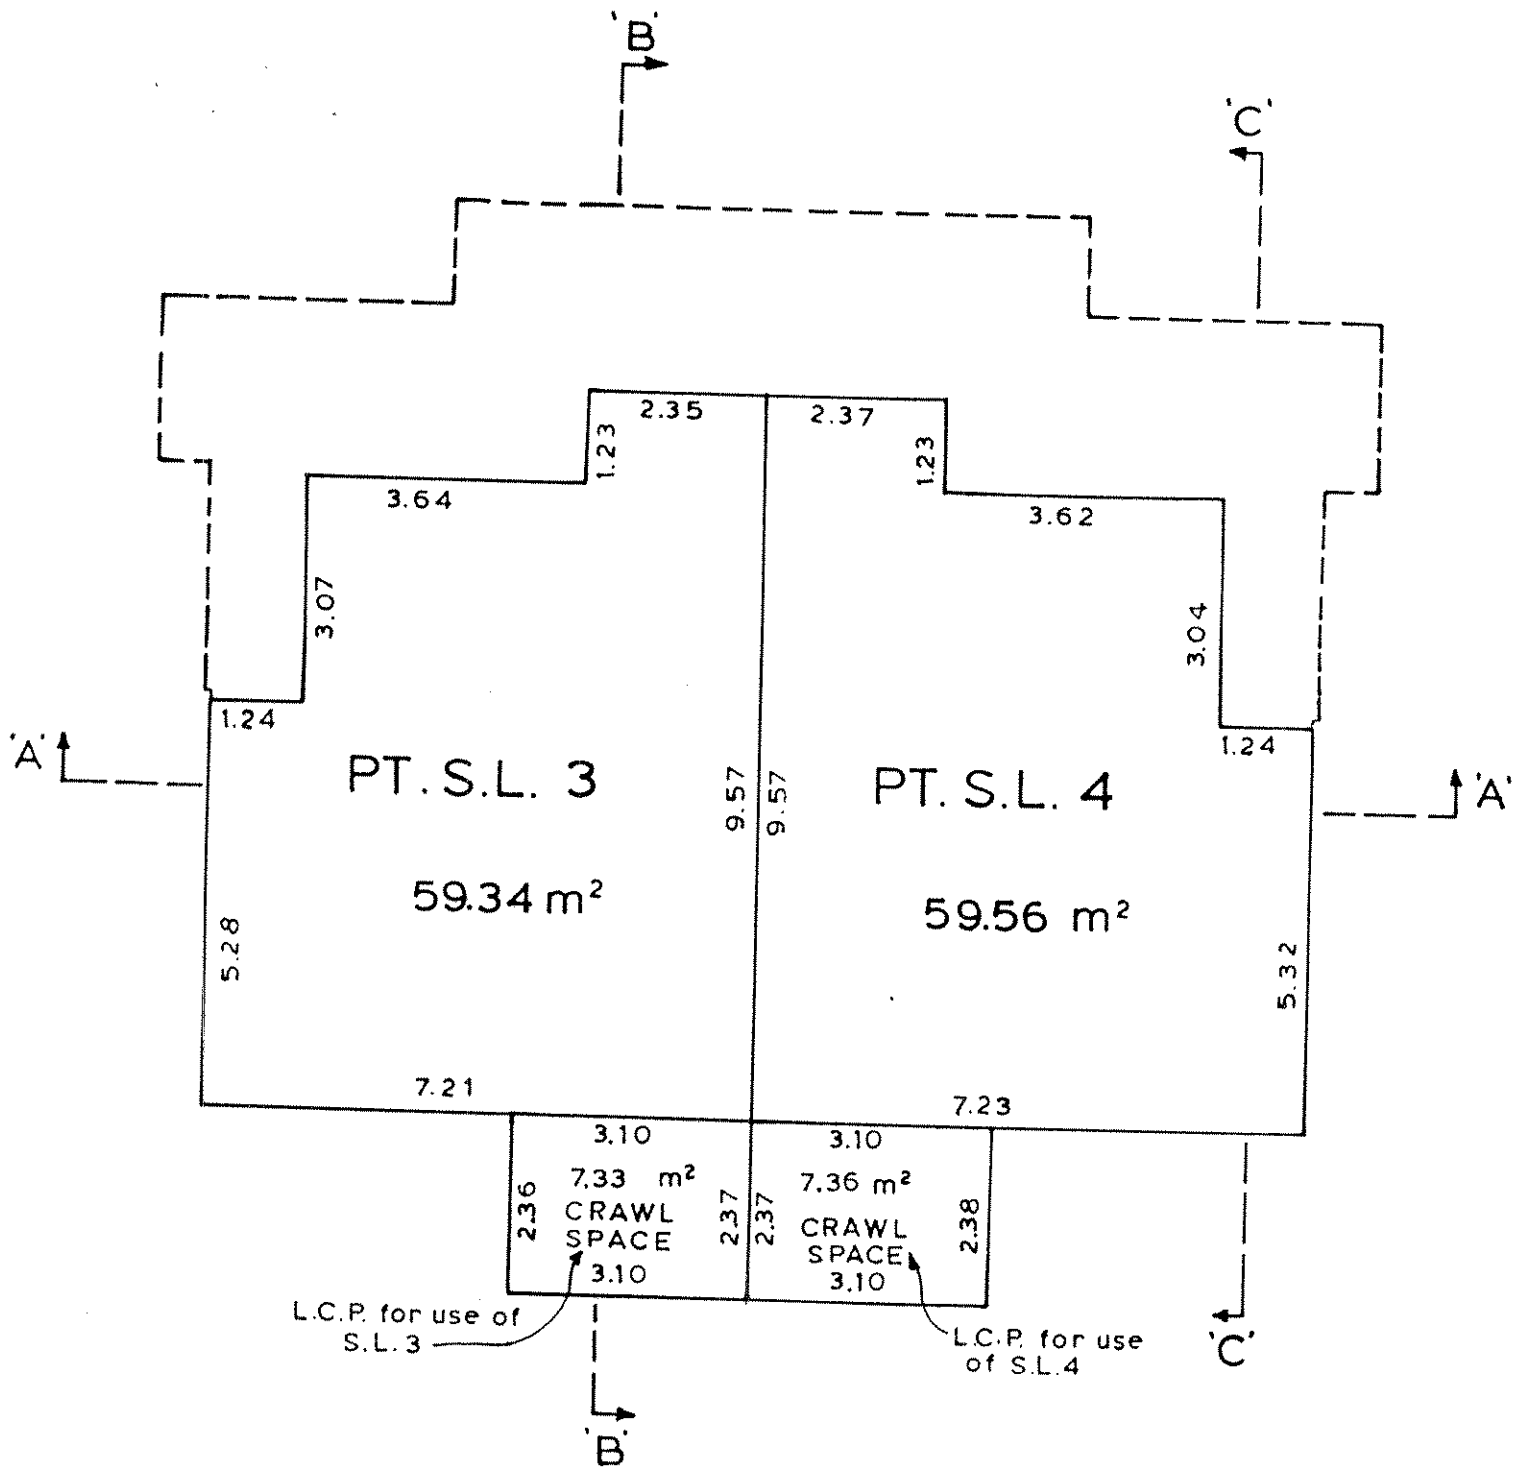
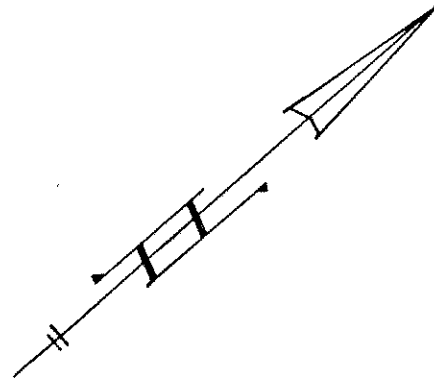


Total Areas:

- S.L. 1 = 62.28 m²
- S.L. 2 = 62.42 m²
- S.L. 3 = 118.45 m²
- S.L. 4 = 118.99 m²



BUILDING 'A'
THIRD FLOOR

SCALE:-1:100 m.

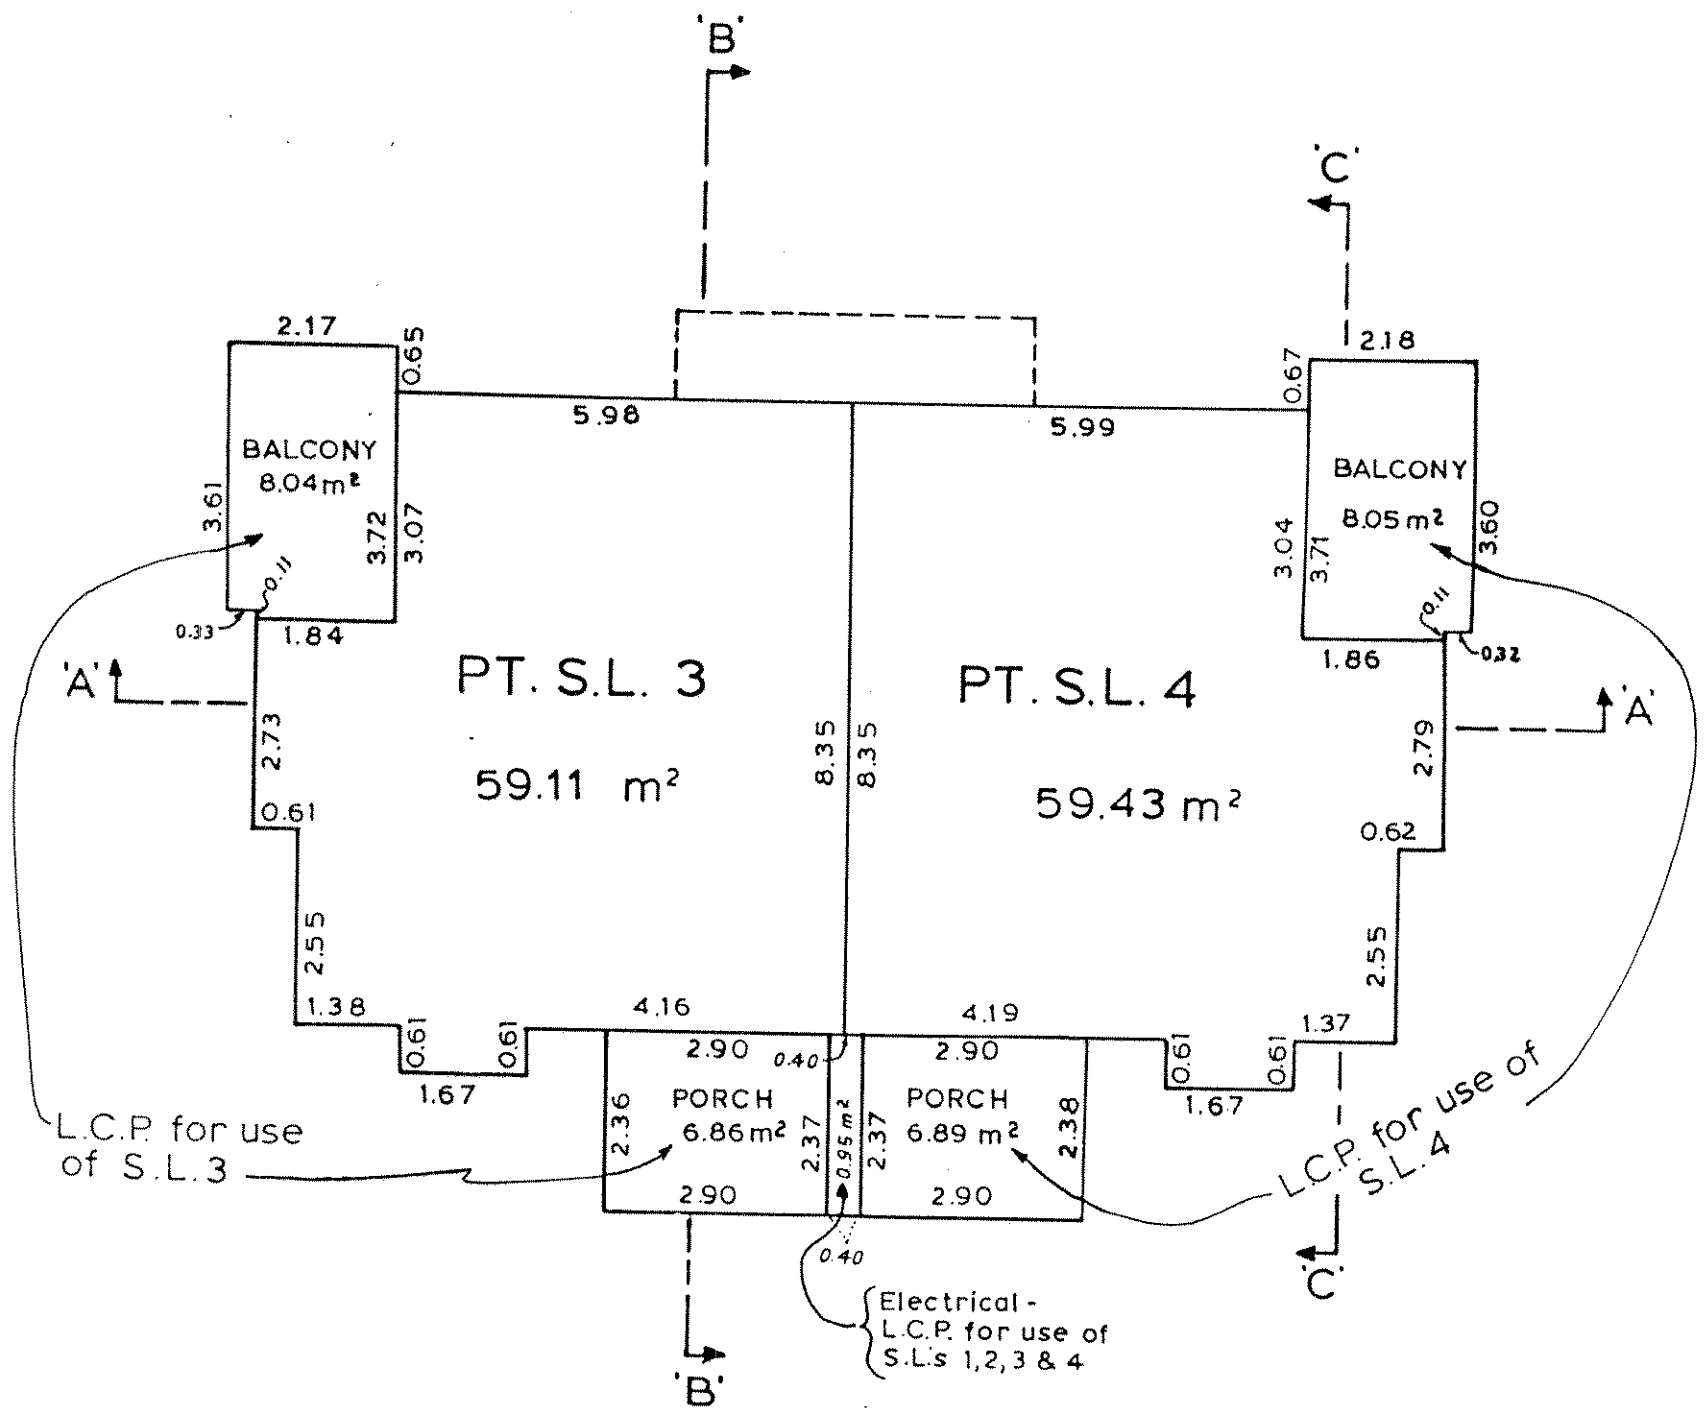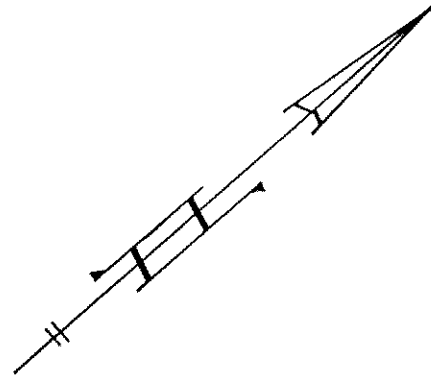

BUILDING 'B'
CRAWL SPACE



SCALE: -1:100 m.

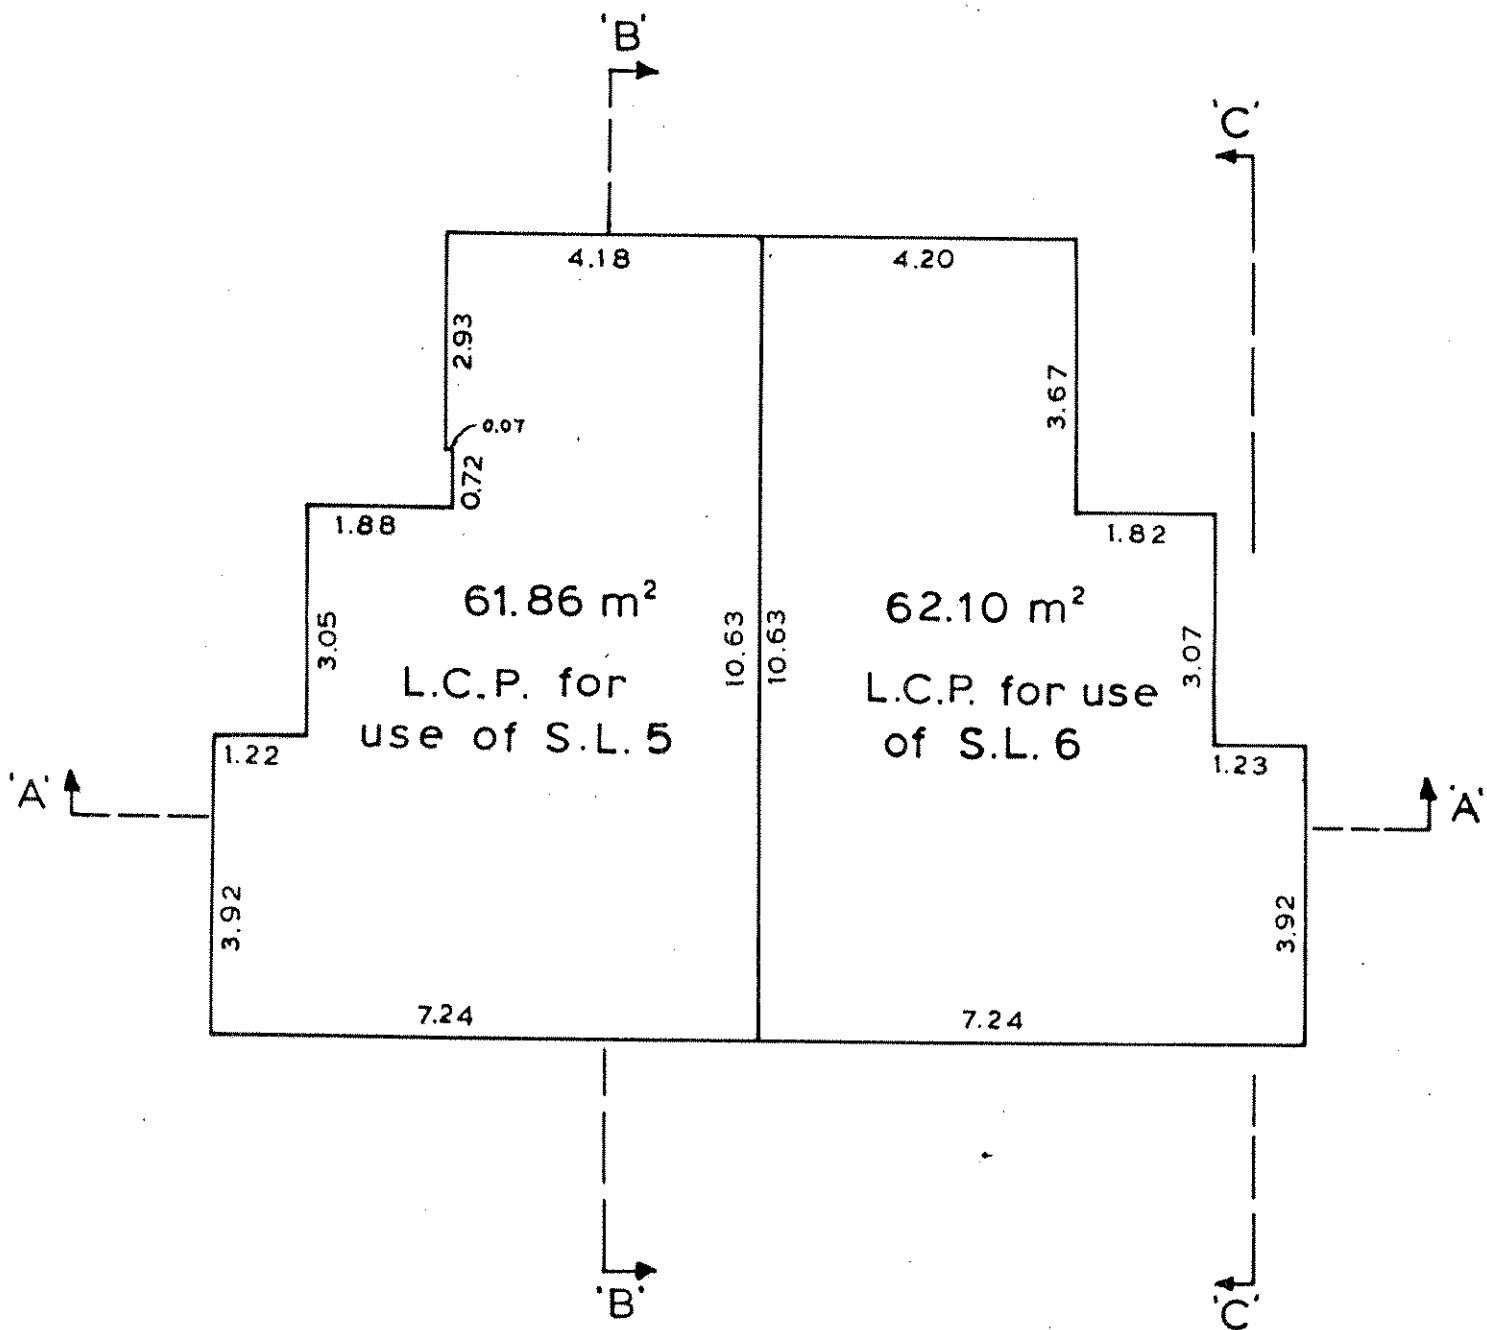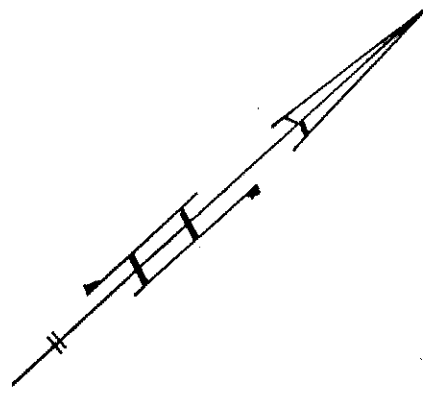

STRATA PLAN
V.R. 2046



BUILDING 'B'
FIRST FLOOR

SCALE:-1:100 m.

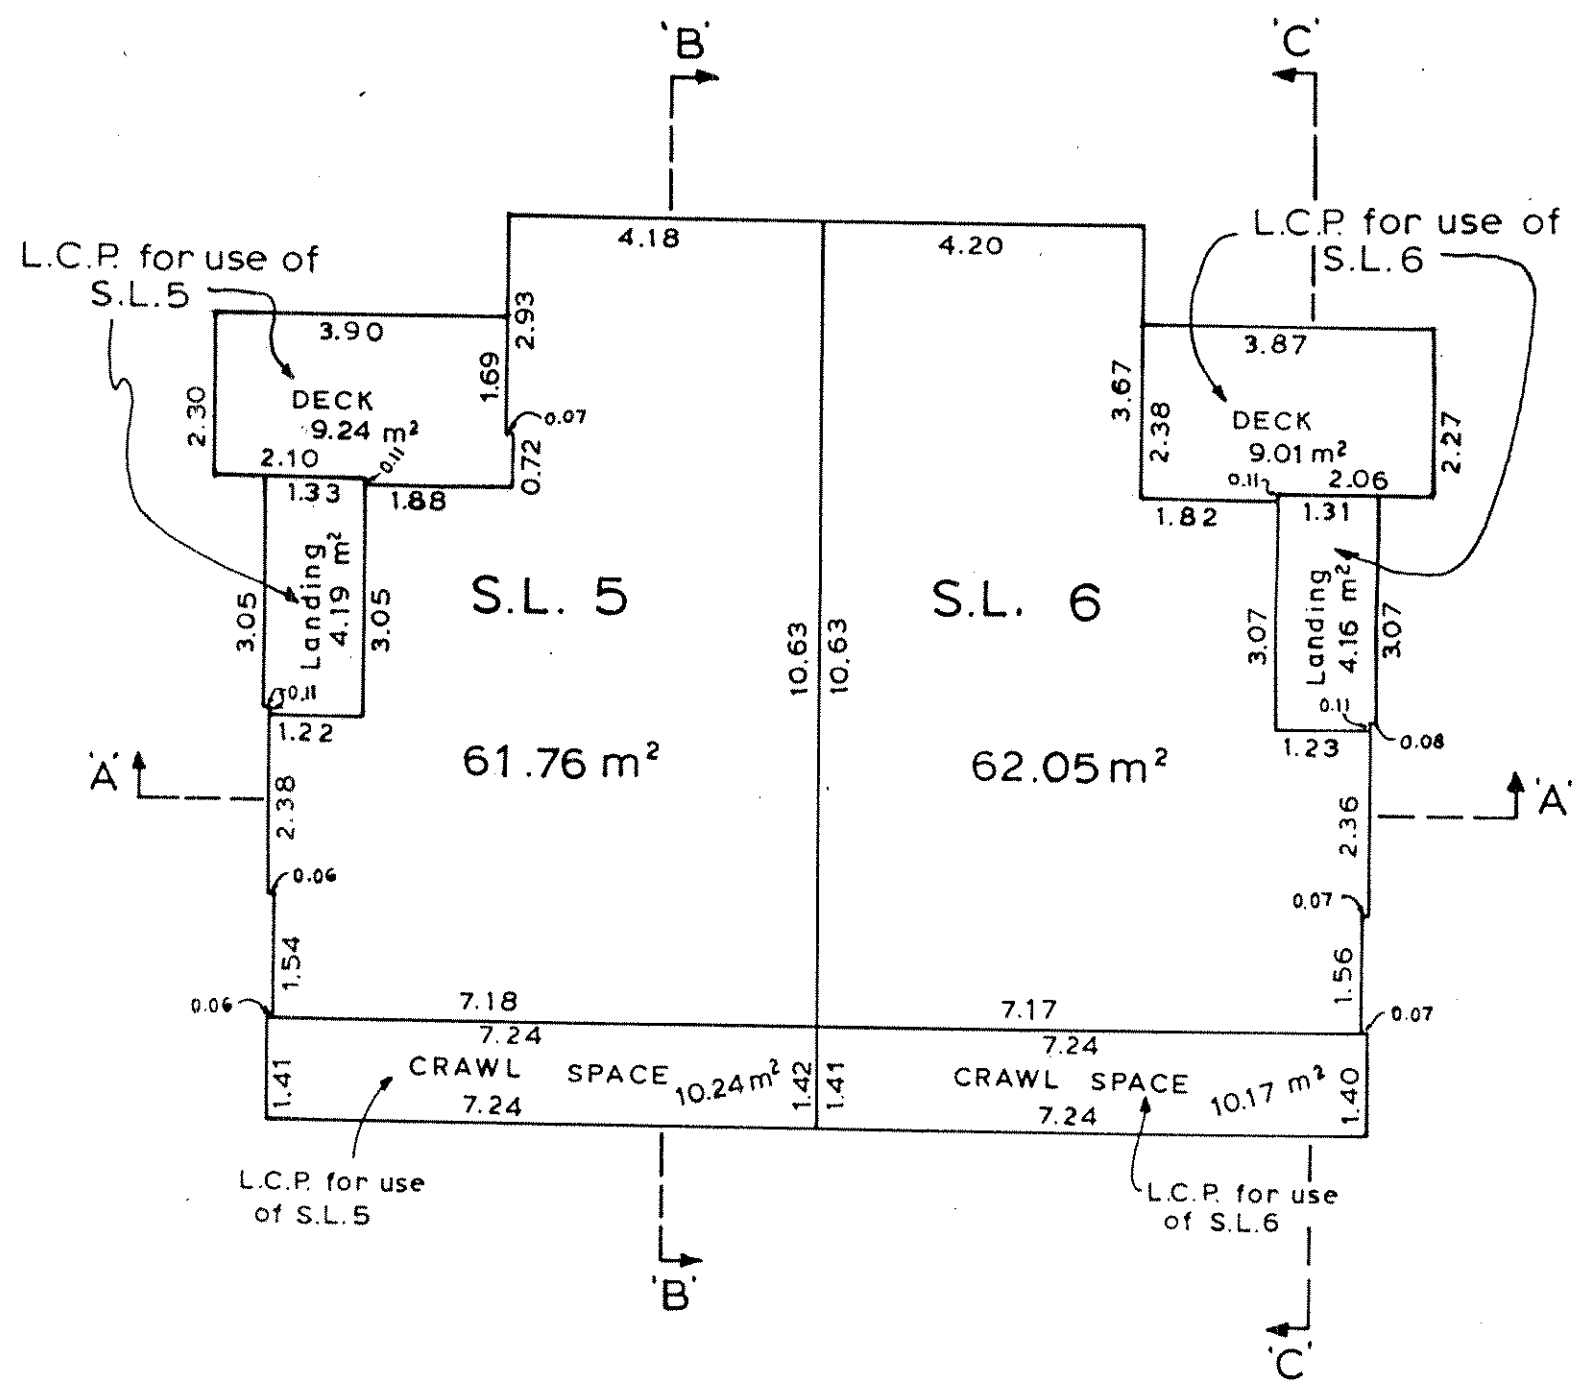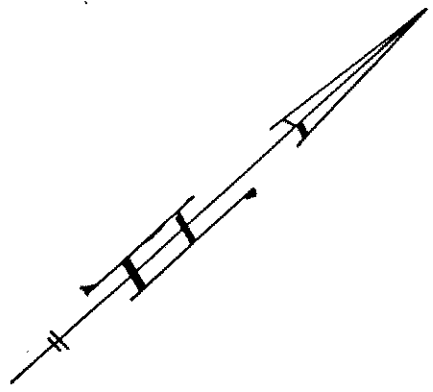

BUILDING 'B'
SECOND FLOOR

SCALE:- 1:100 m.

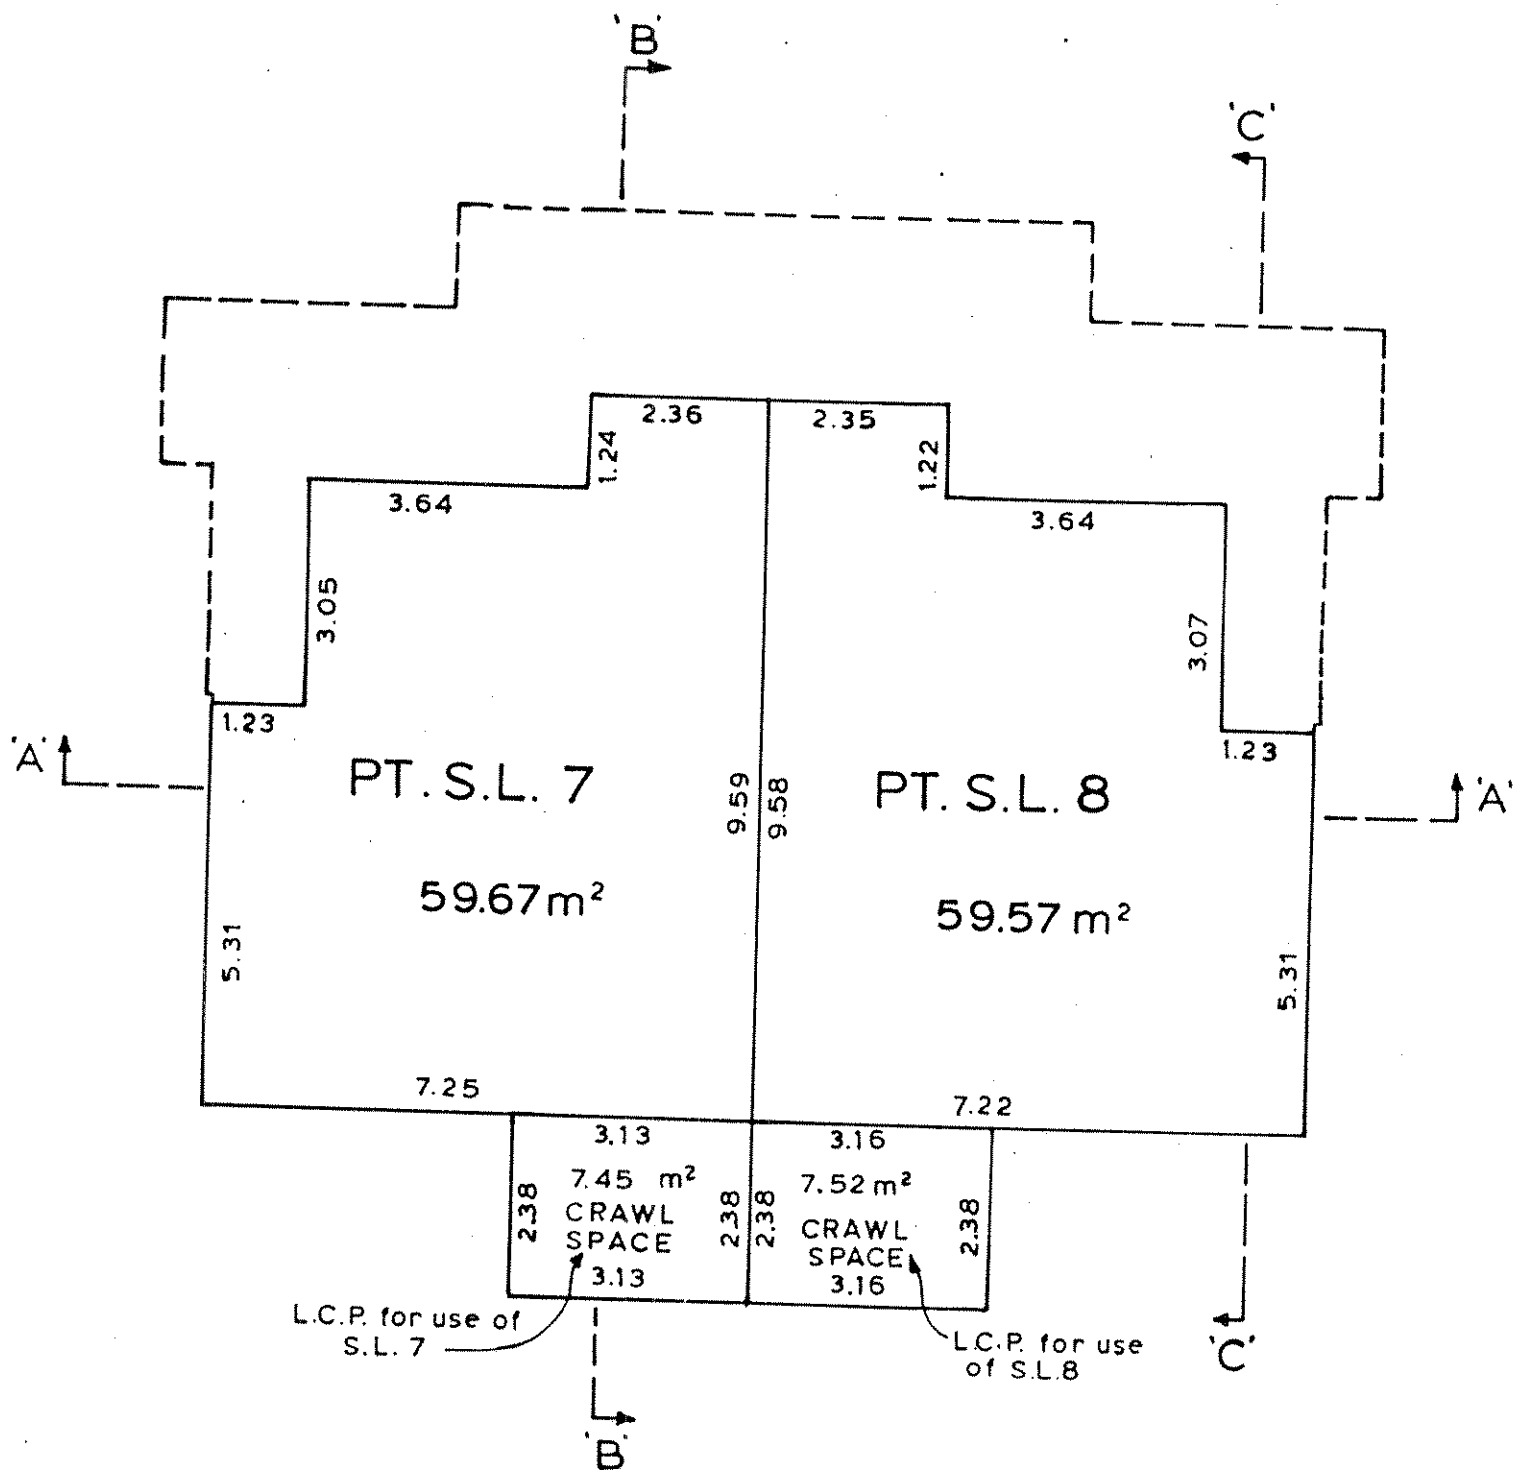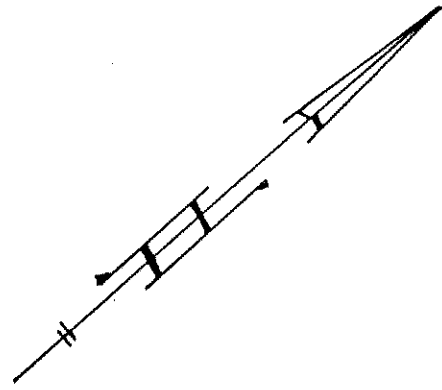



Total Areas:

S.L. 5	=	61.76 m ²
S.L. 6	=	62.05 m ²
S.L. 7	=	119.02 m ²
S.L. 8	=	119.16 m ²

November 12th, 1987.

BUILDING 'B'
THIRD FLOOR



SCALE:-1:100 m.

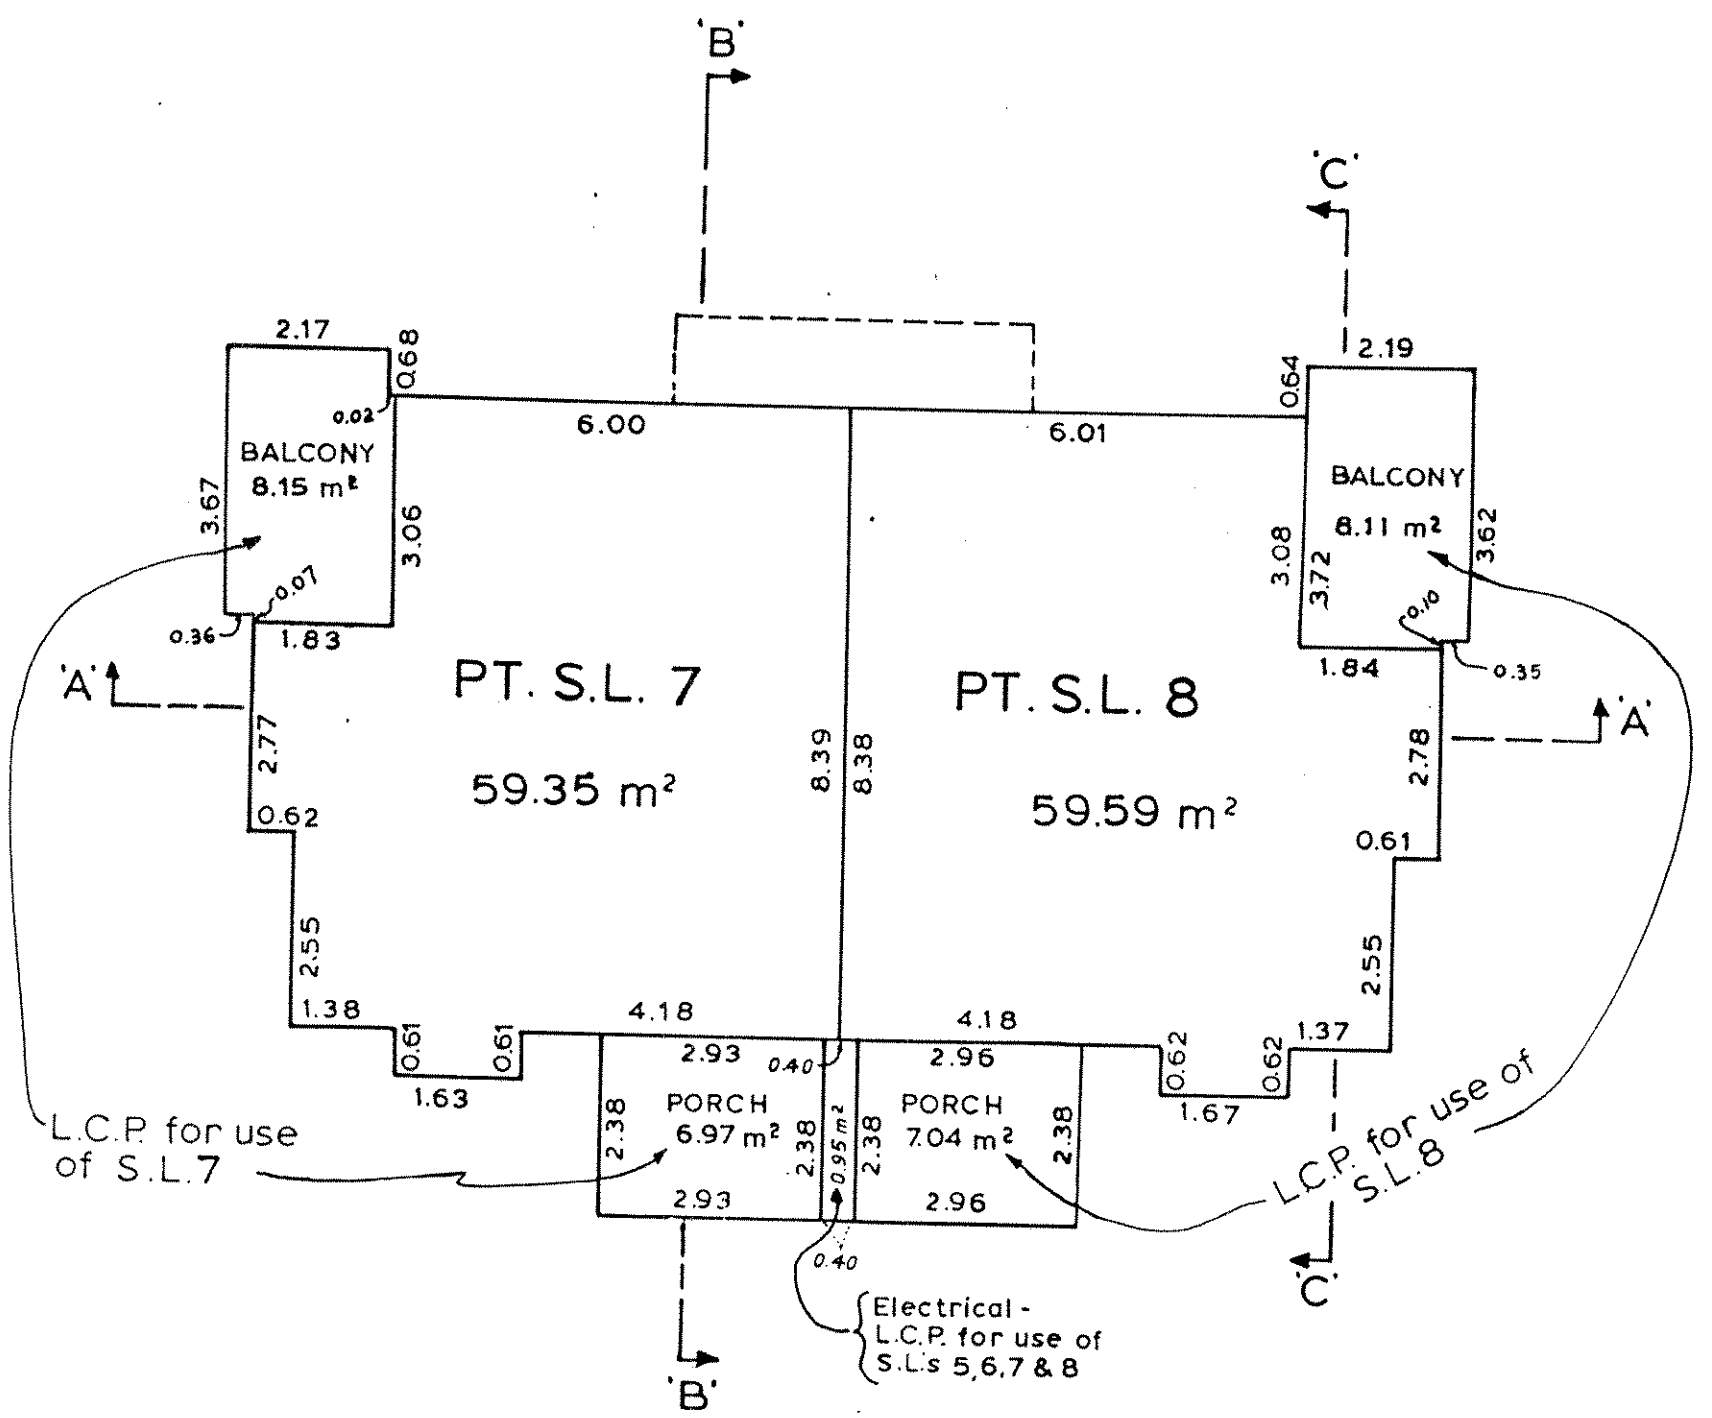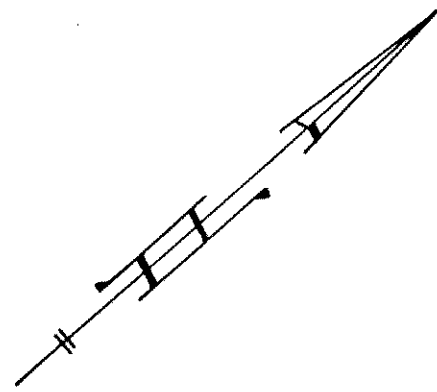

V.R. 2046



BUILDING 'C'
CRAWL SPACE

SCALE:- 1:100 m.

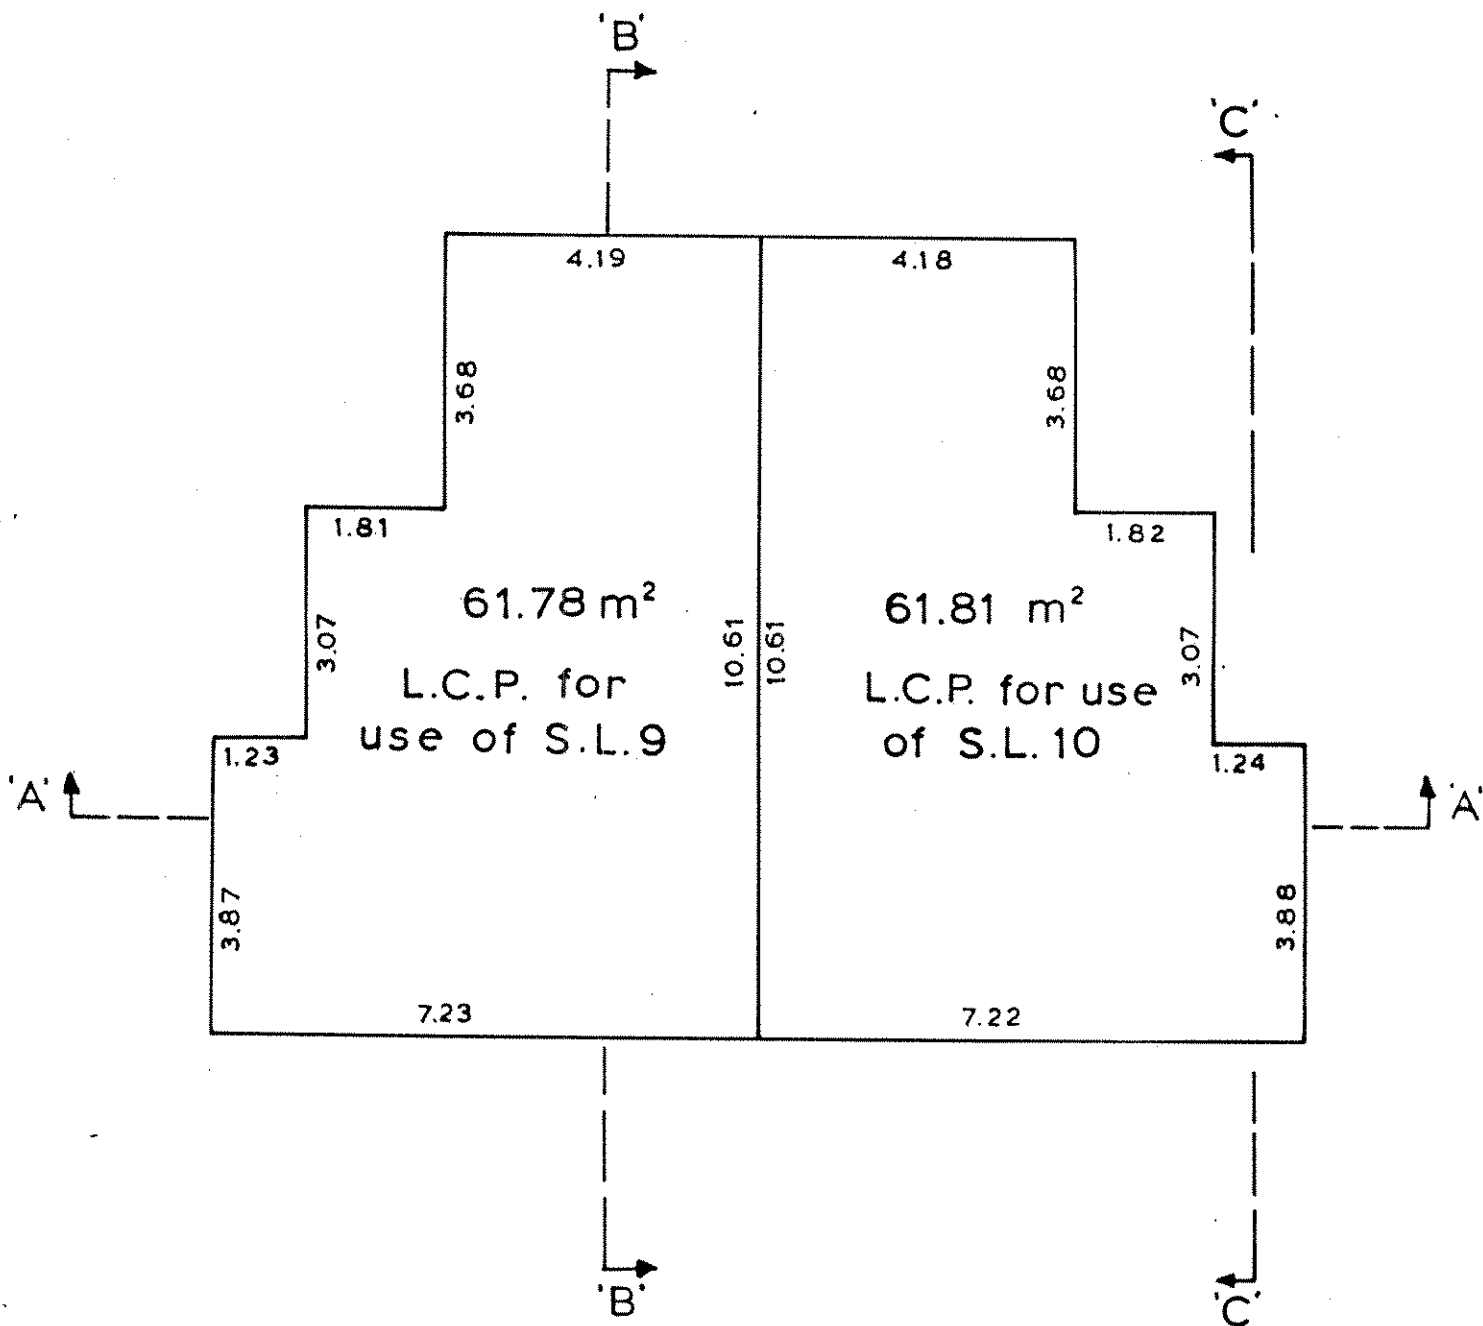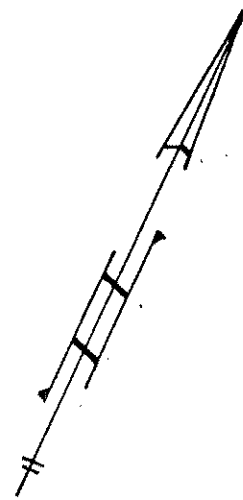



BUILDING 'C'
FIRST FLOOR

SCALE: -1:100 m.

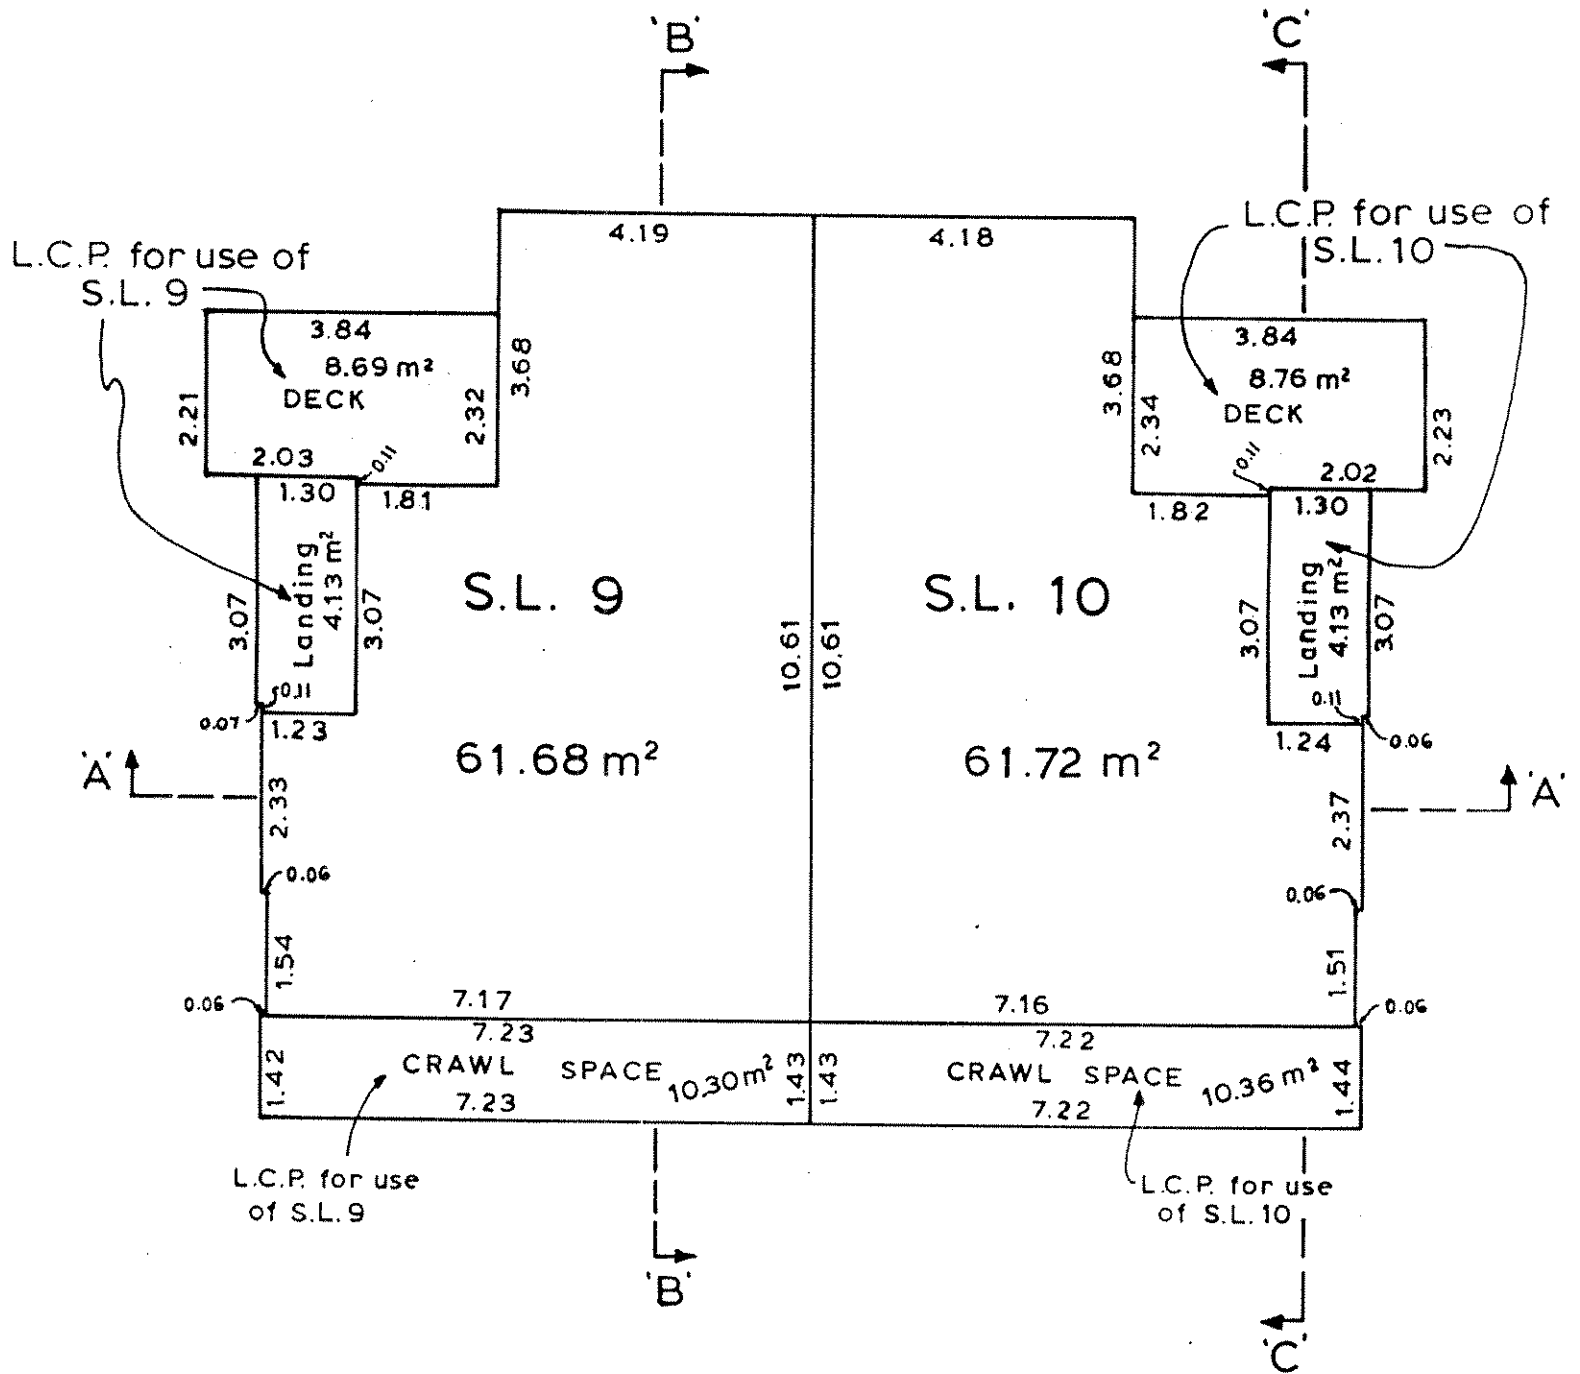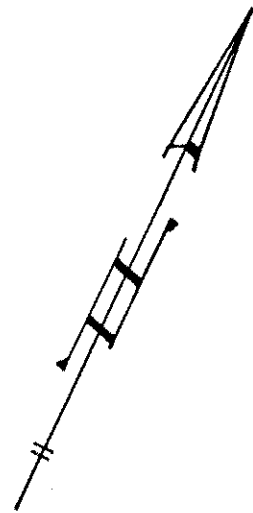

BUILDING 'C'
SECOND FLOOR

SCALE:- 1:100 m.

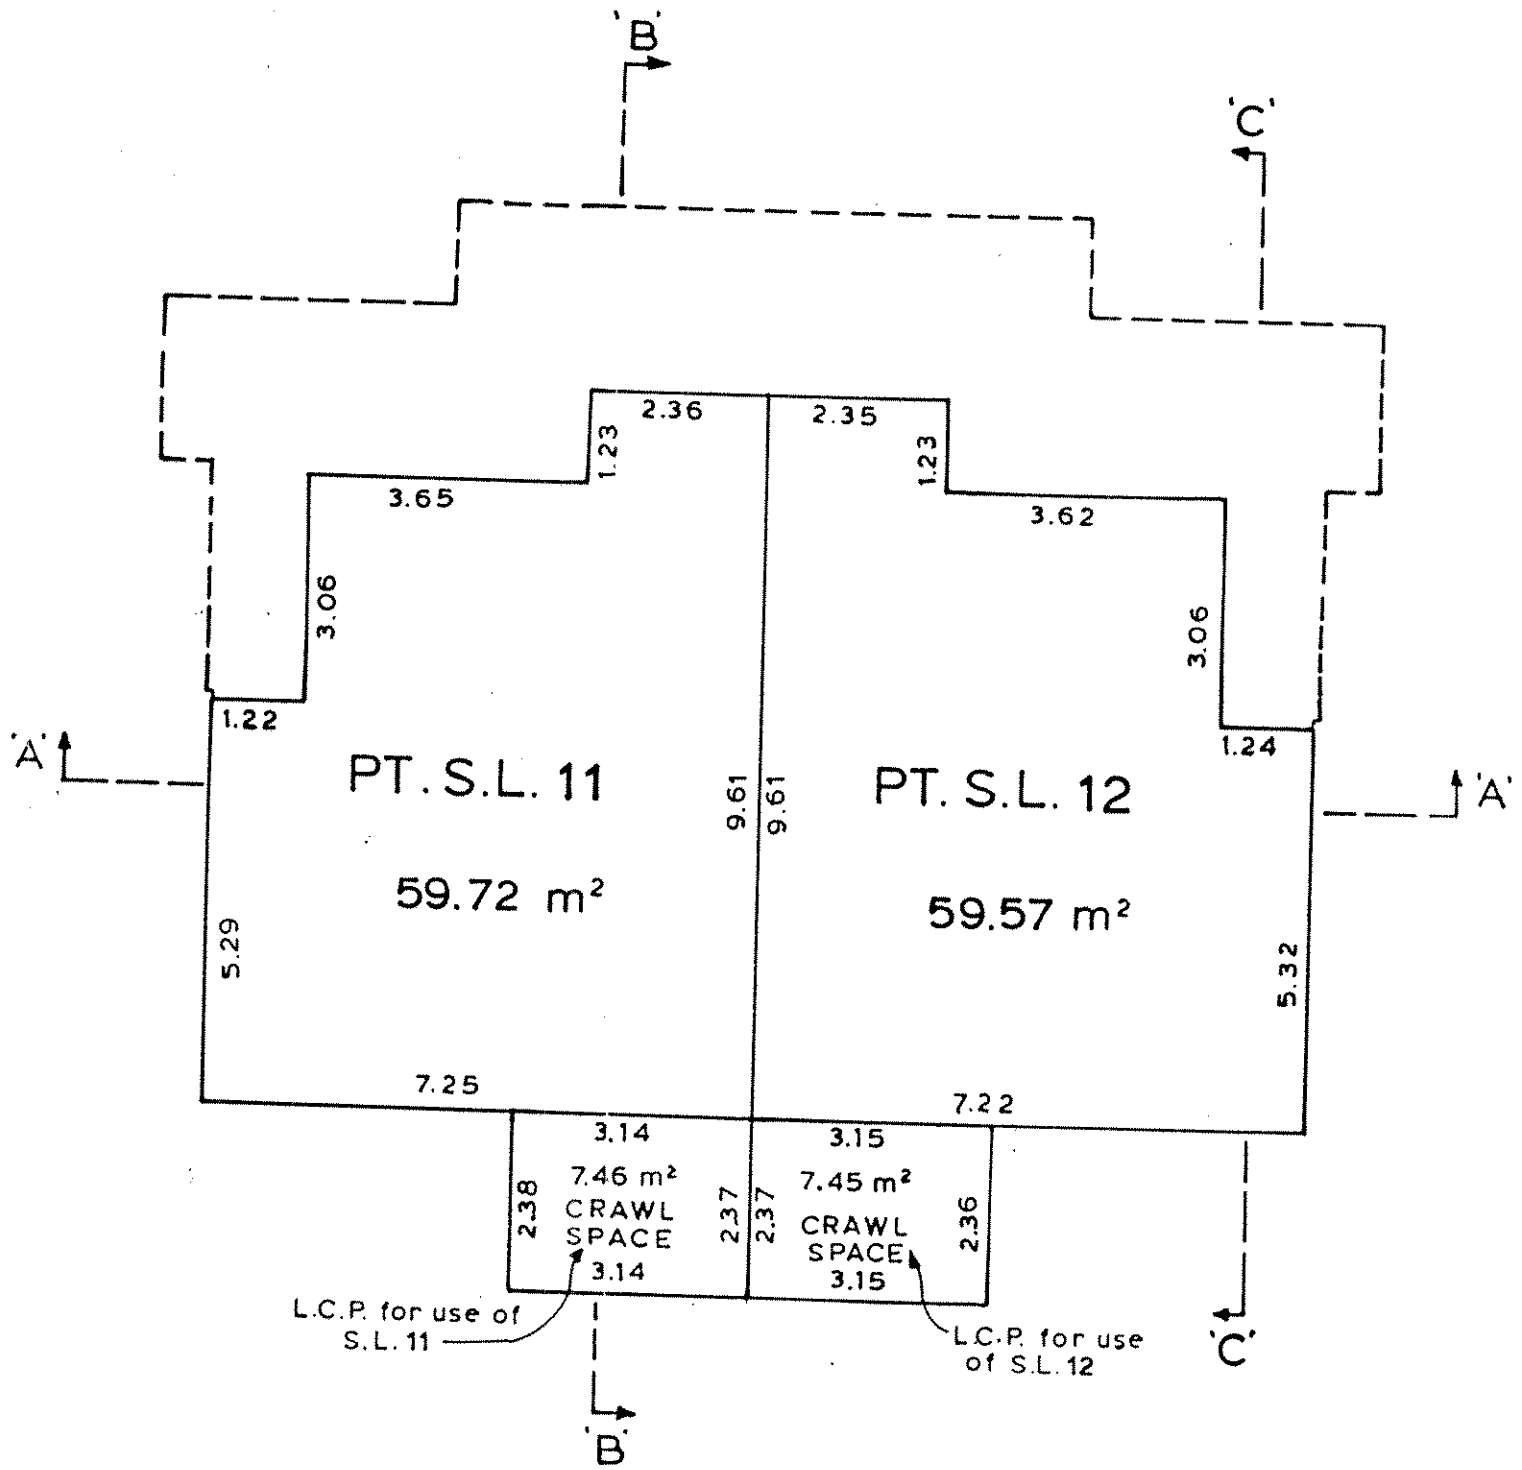
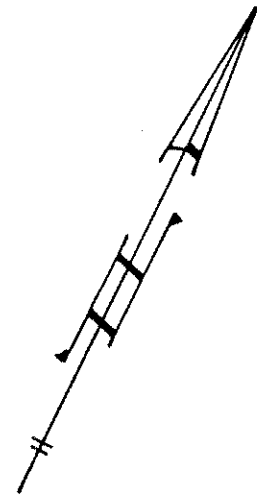


Total Areas:

- S.L. 9 = 61.68 m²
- S.L.10 = 61.72 m²
- S.L.11 = 119.20 m²
- S.L.12 = 118.97 m²



BUILDING 'C'
THIRD FLOOR

SCALE:-1:100 m.

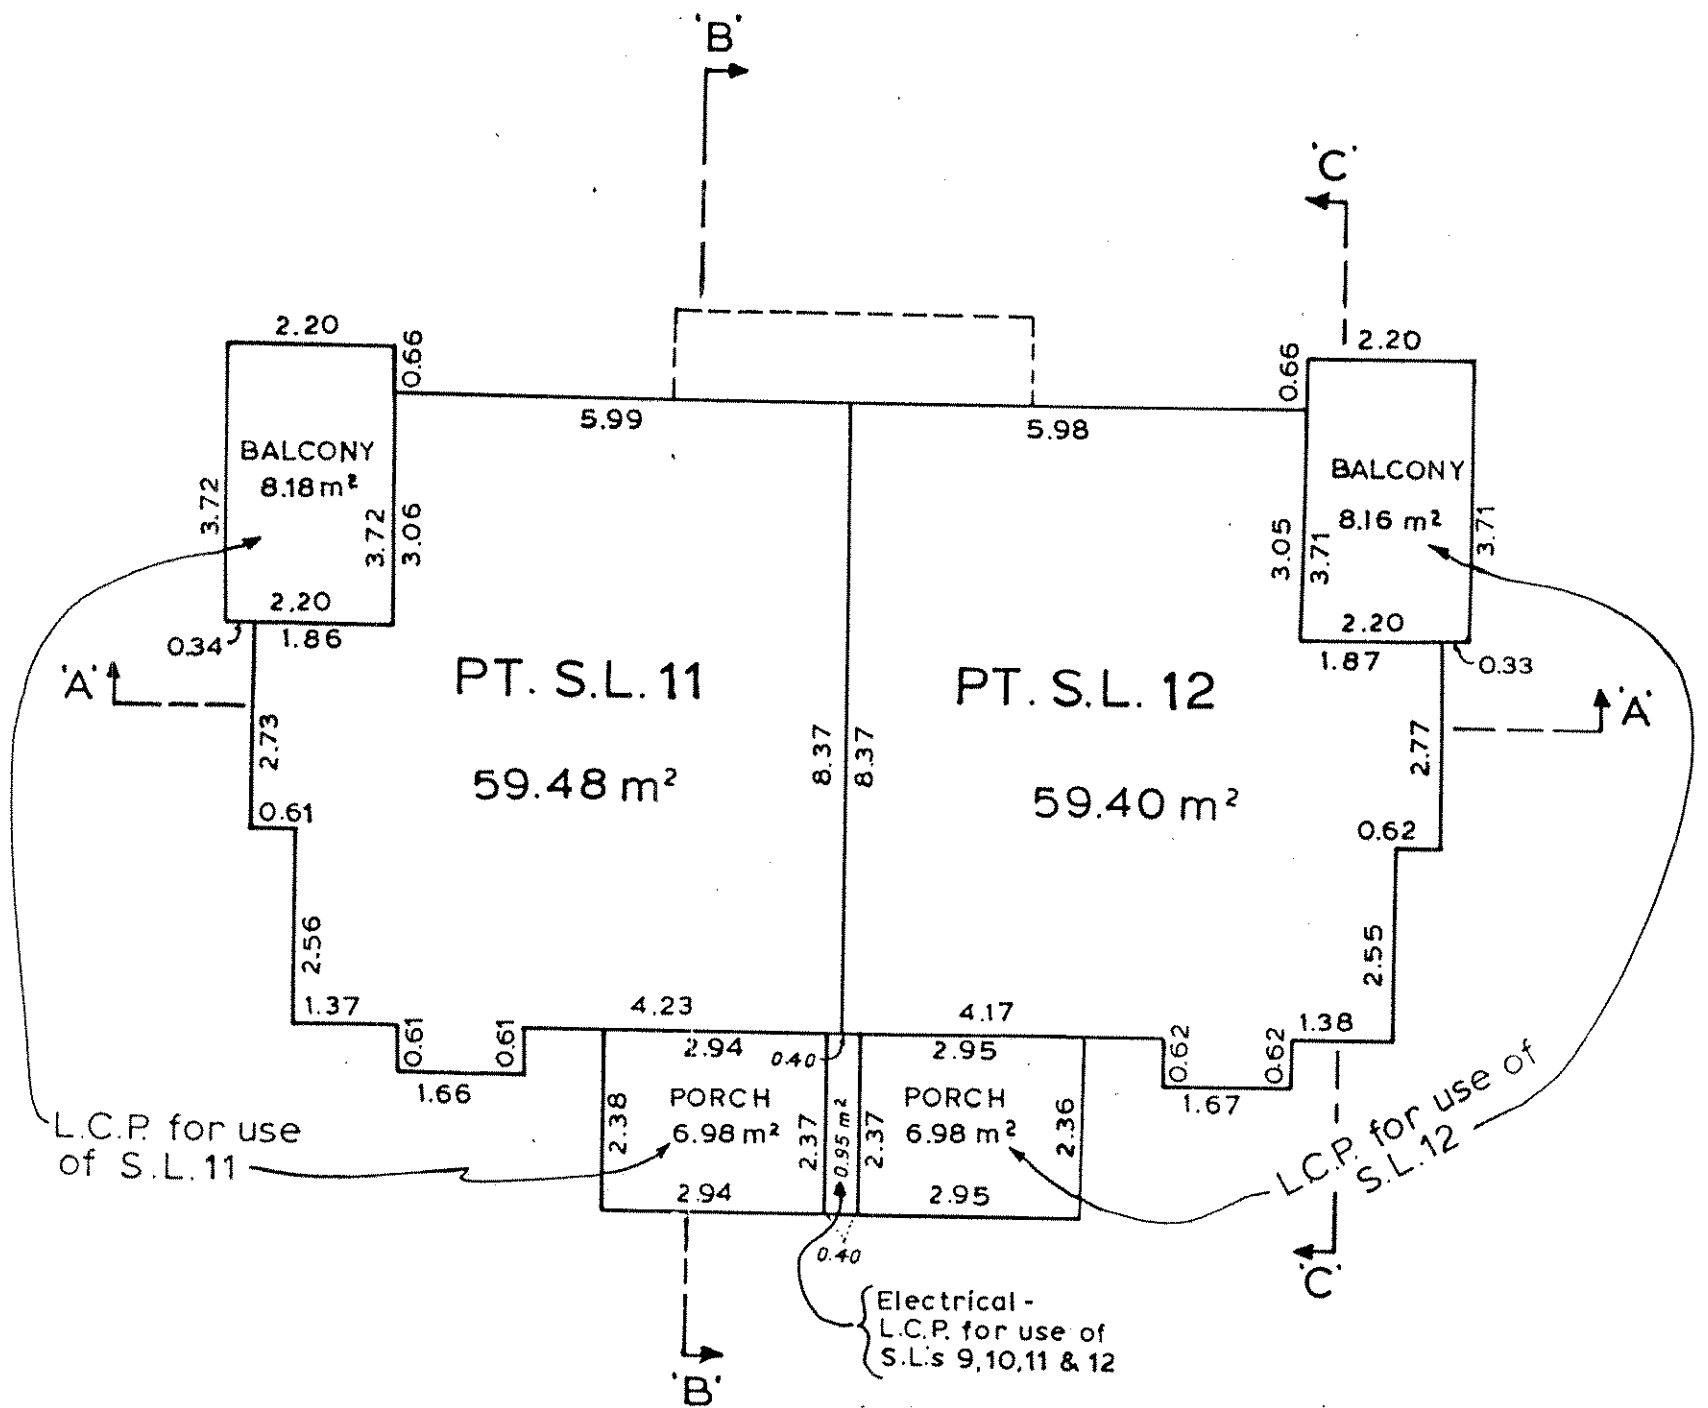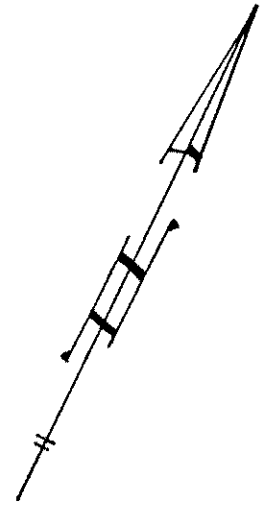

BUILDING 'D'
CRAWL SPACE



SCALE: - 1:100 m.

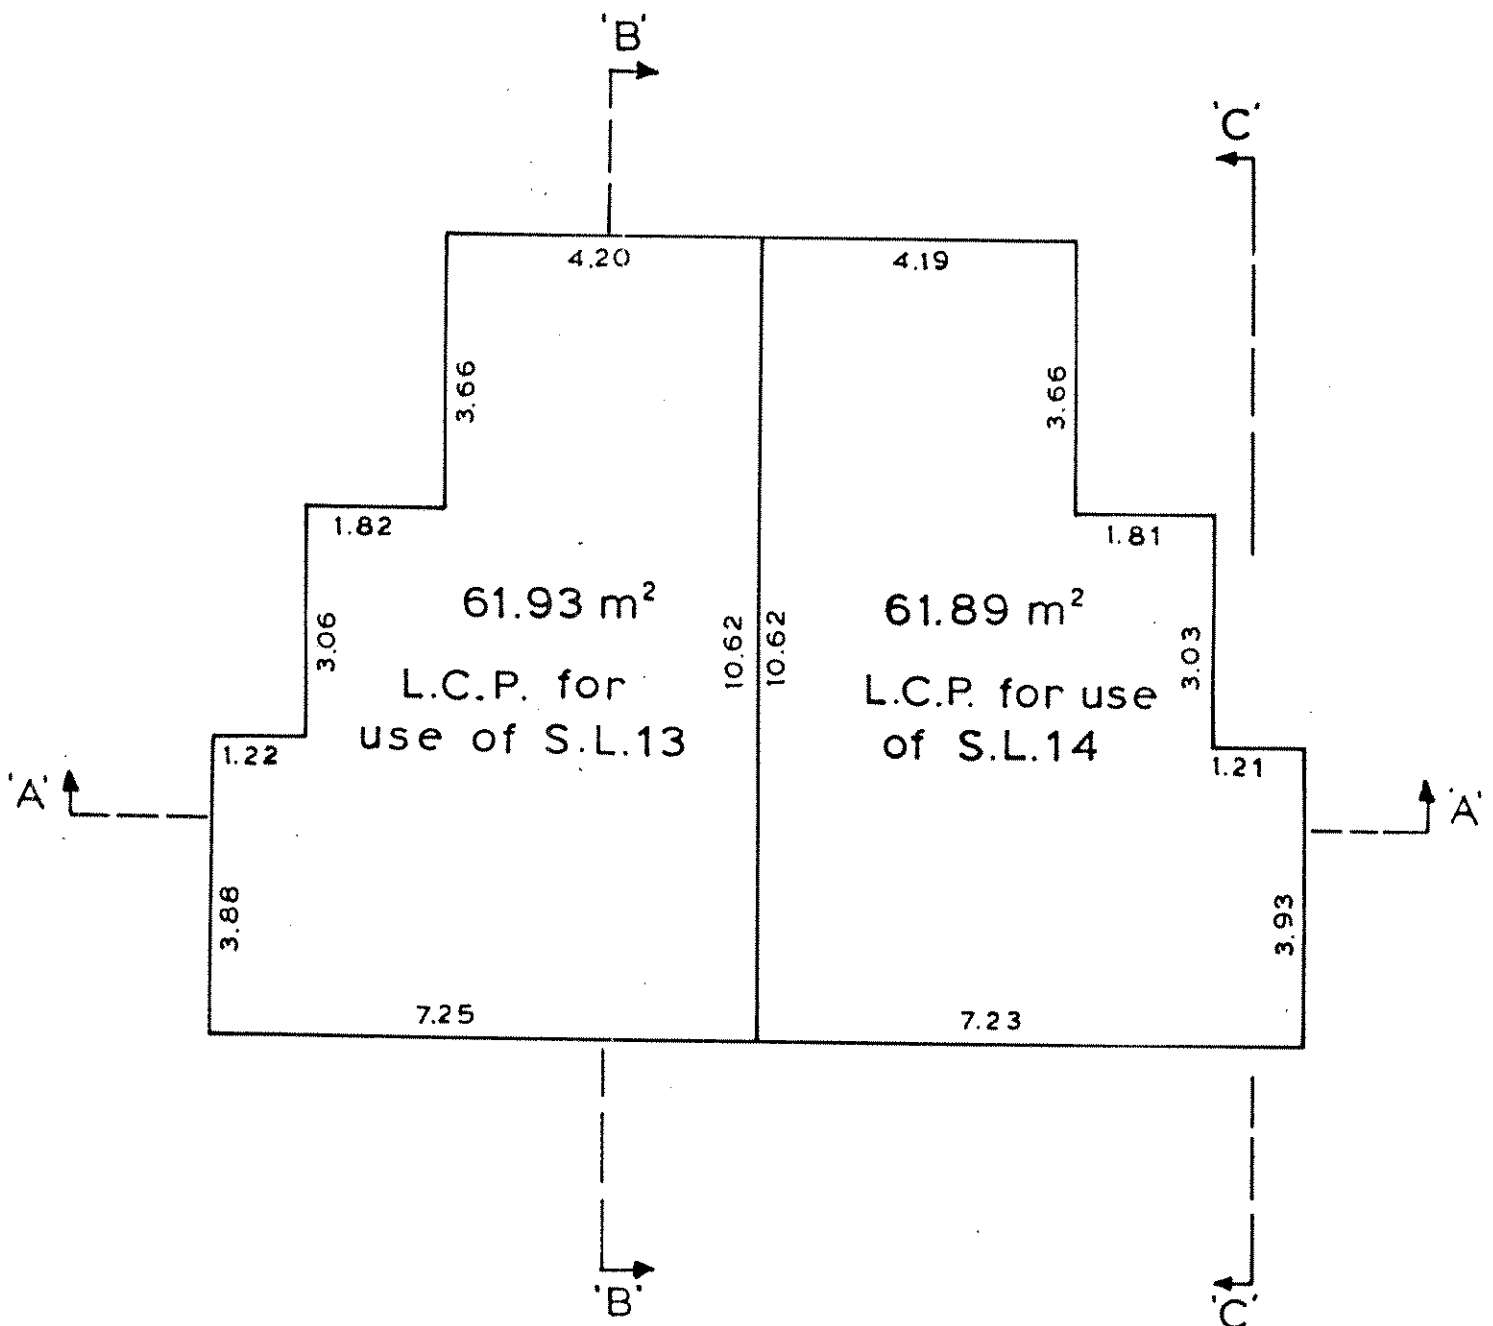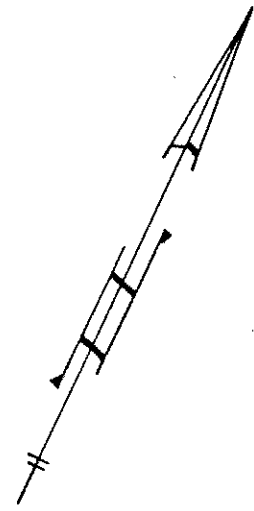

V.R. 2046



BUILDING 'D'
FIRST FLOOR

SCALE: -1:100 m.

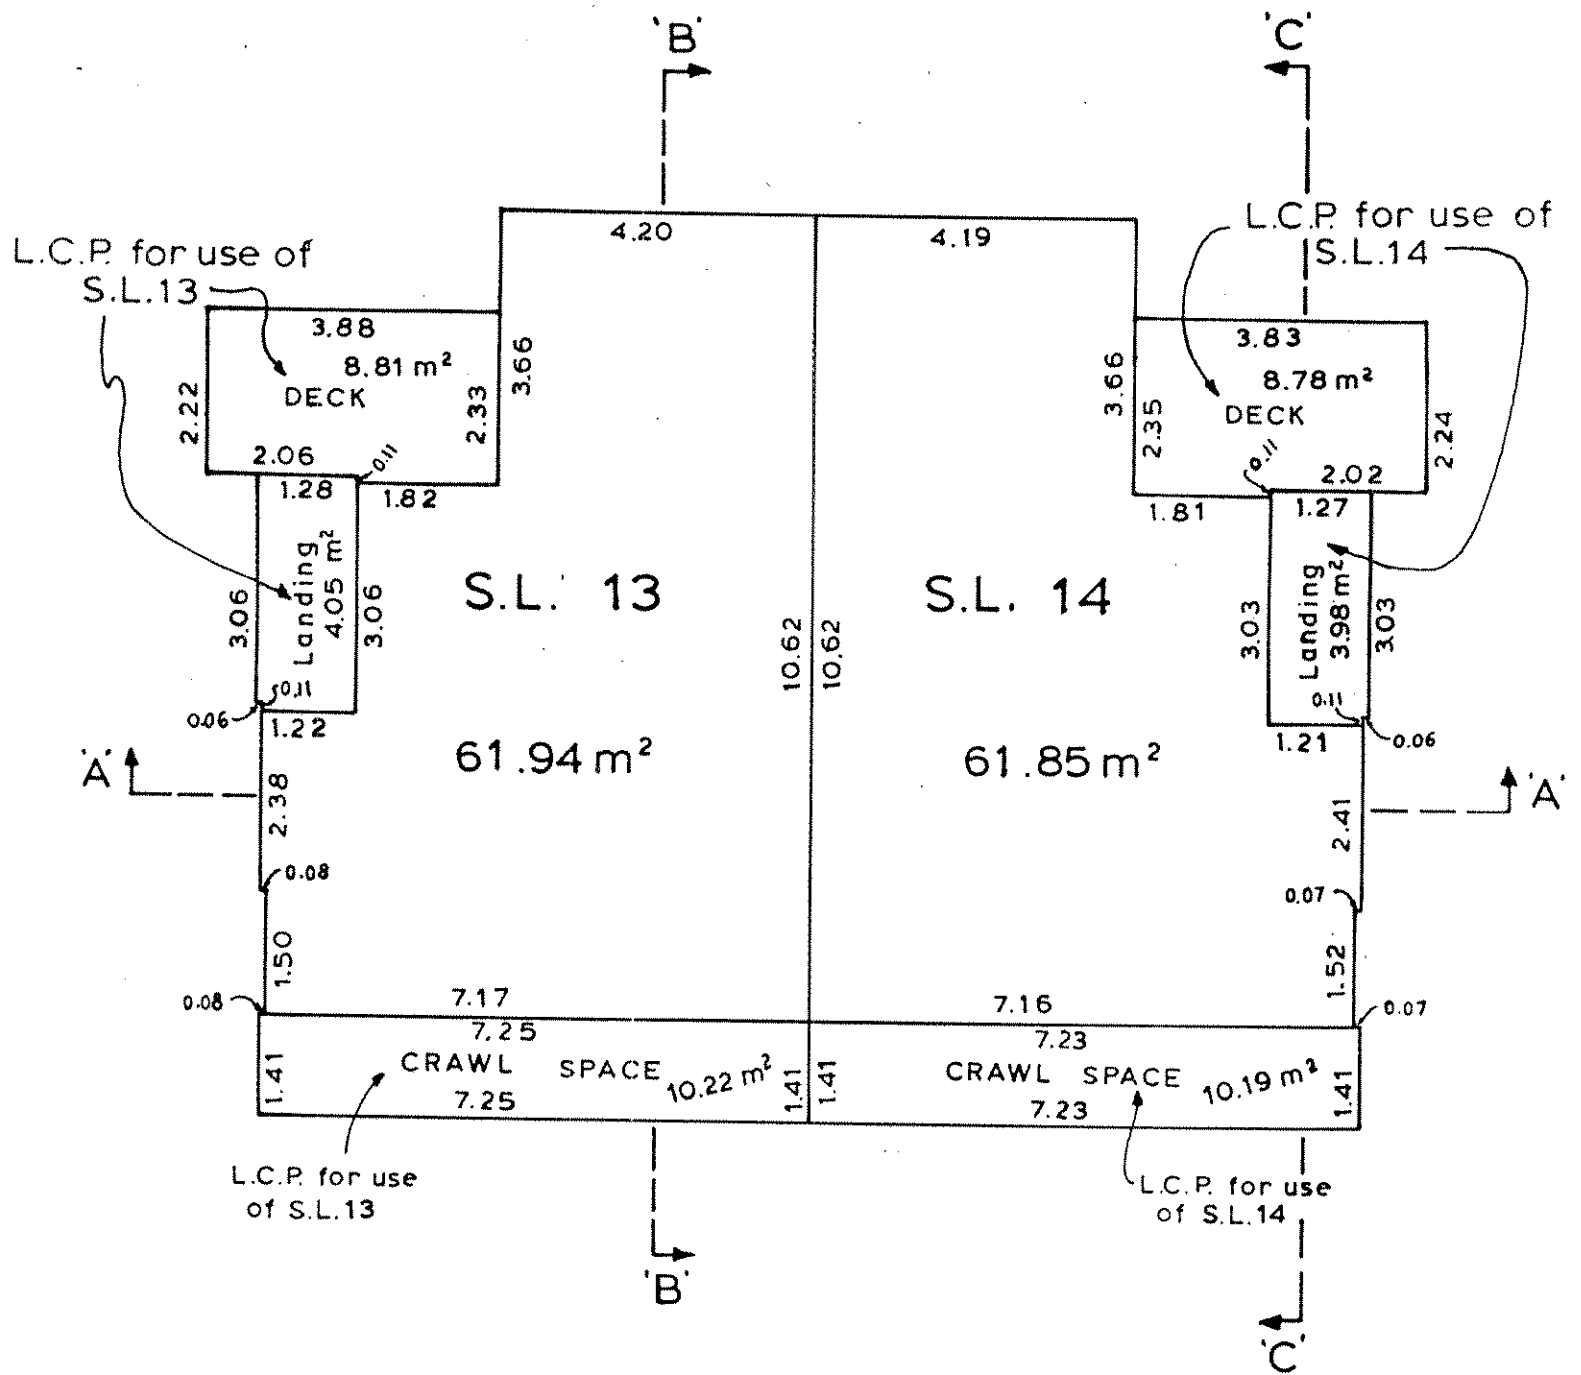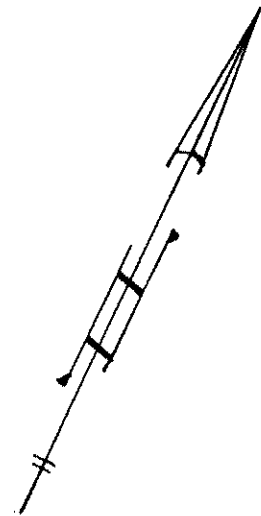

BUILDING 'D'
SECOND FLOOR

SCALE:- 1:100 m.

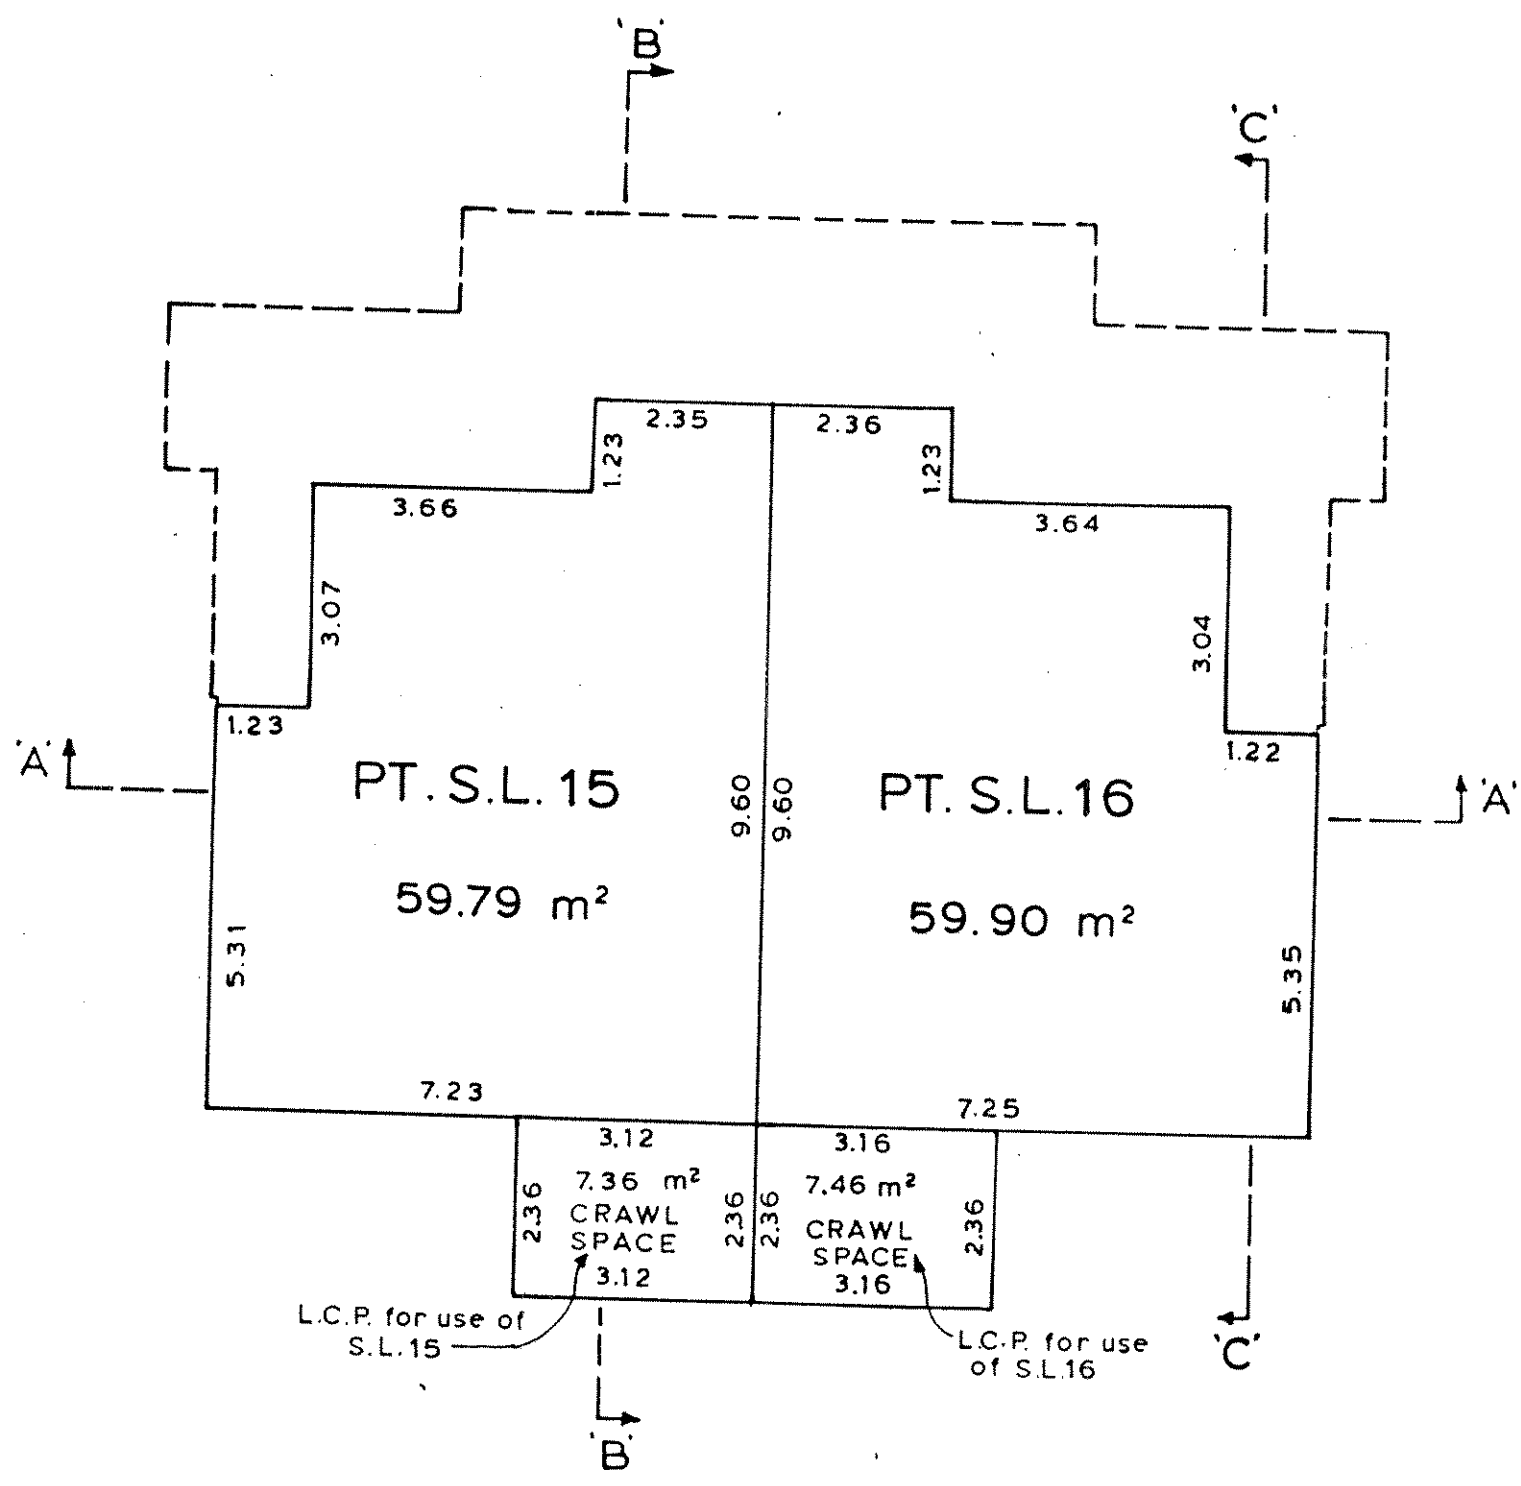
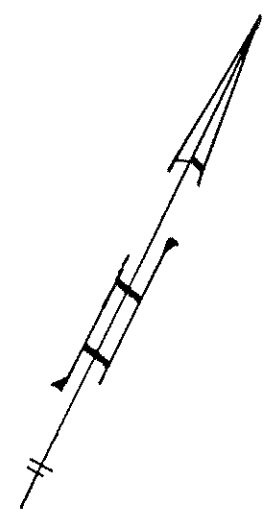


Total Areas:

S.L. 13	= 61.94 m ²
S.L. 14	= 61.85 m ²
S.L. 15	= 119.63 m ²
S.L. 16	= 119.64 m ²

BUILDING 'D'
THIRD FLOOR

SCALE:-1:100 m.

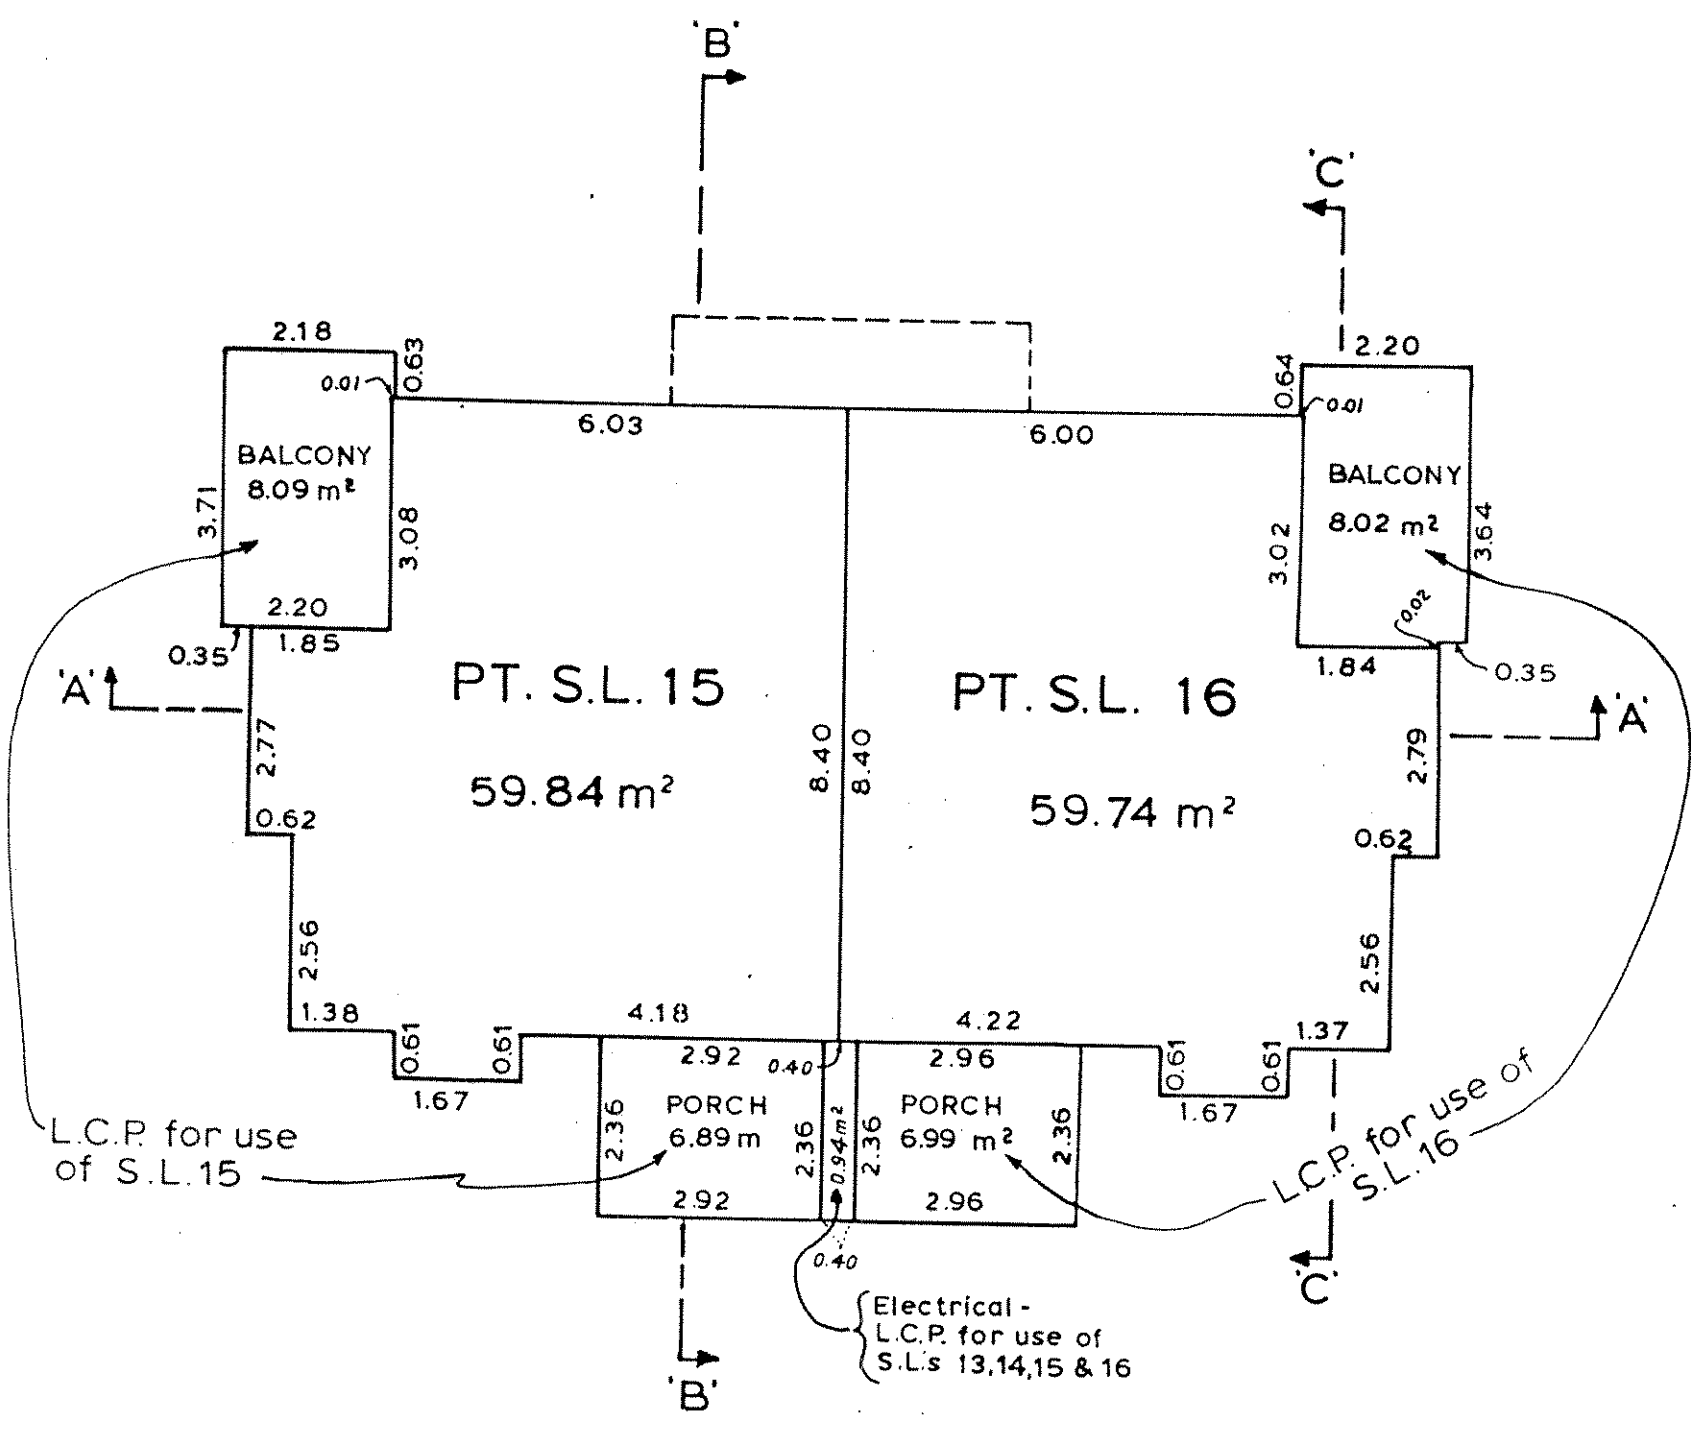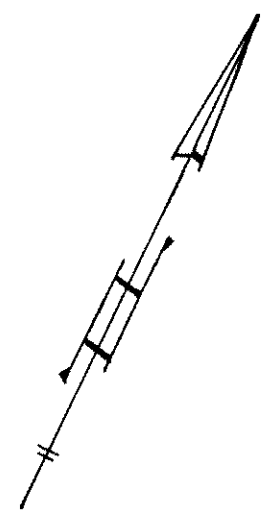


SECTIONS


Typical for Buildings 'A', 'B', 'C' & 'D'

SCALE:-1:100 m.

SECTION 'A'- 'A'

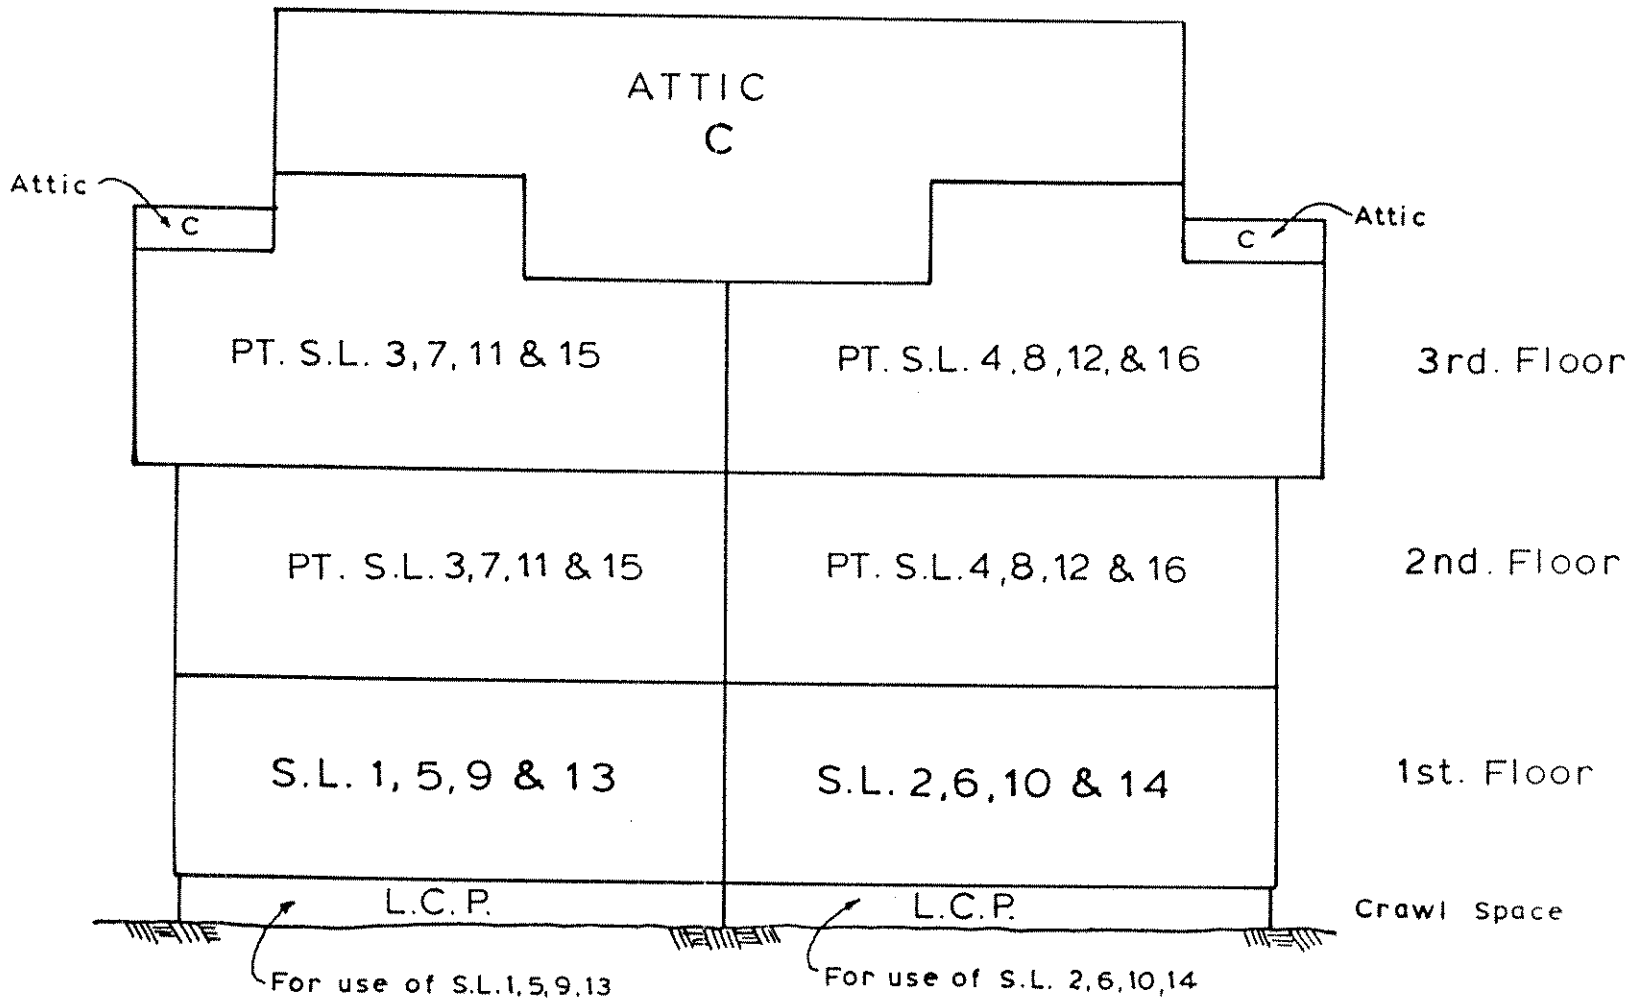

SECTION 'B'- 'B'

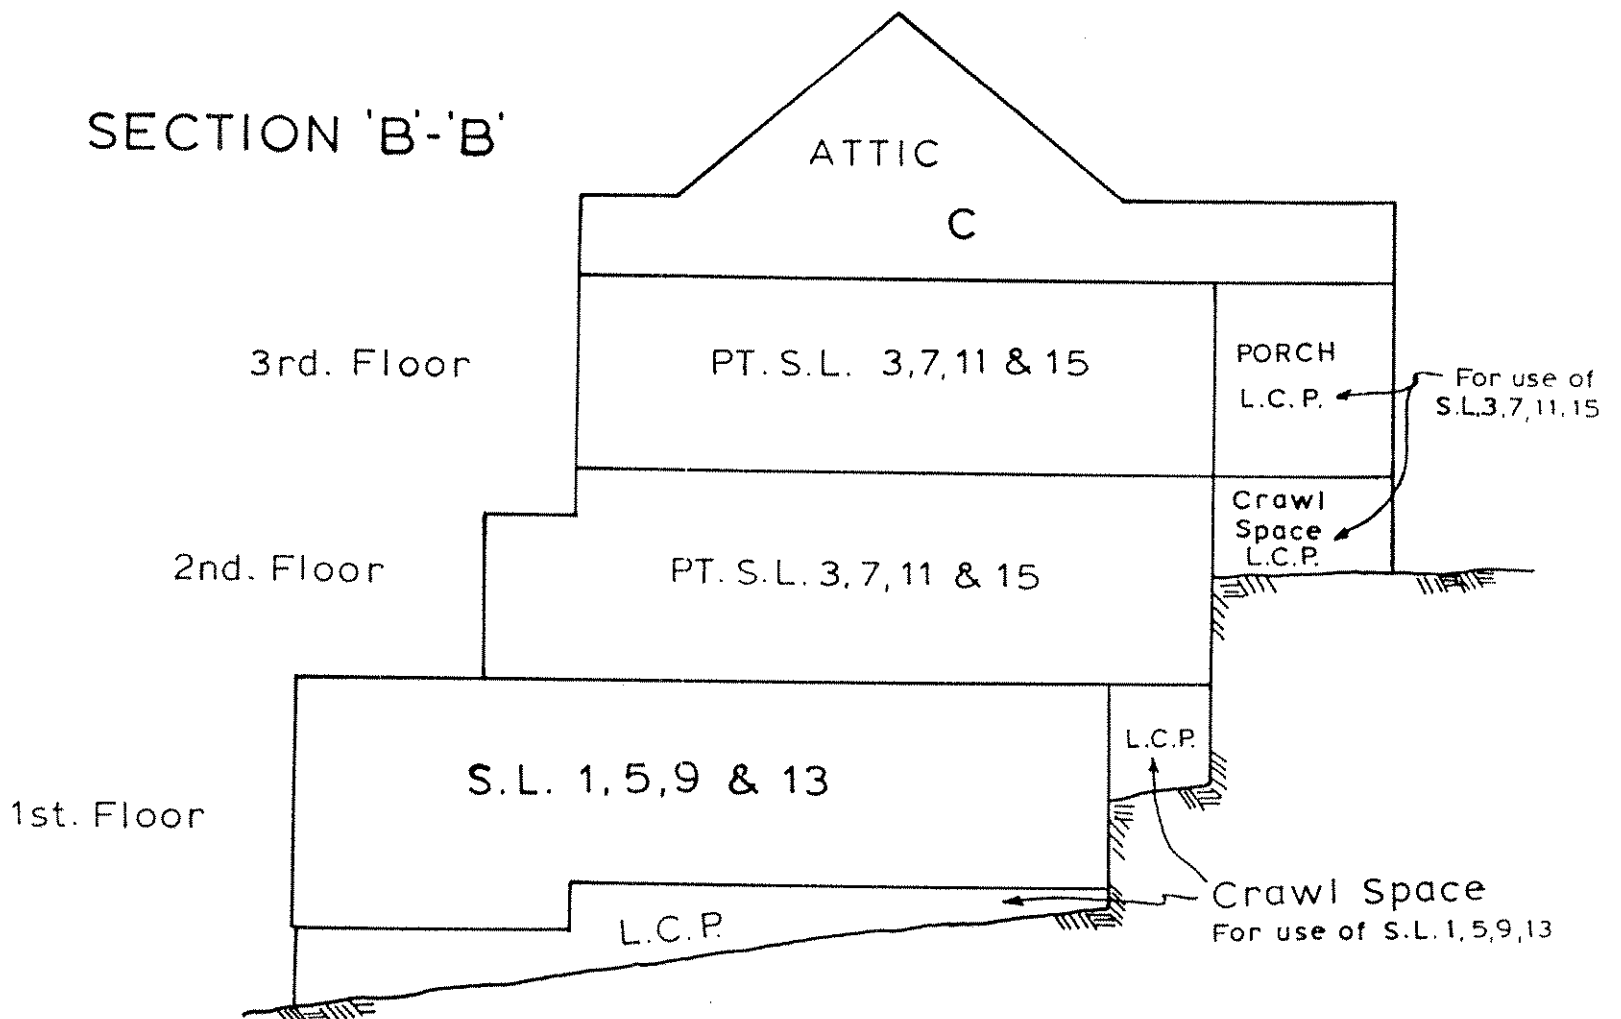

SECTIONS

Typical for Buildings 'A', 'B', 'C' & 'D'

SCALE:- 1:100 m.

SECTION 'C' - 'C'

