

08-R30

PLAN 19602


SURVEY PLAN OF LOT 2291

GROUP I, NEW WESTMINSTER DISTRICT

Deposited in the Land Title Office at Vancouver, BC
this 1 day of March 1983

W. B. Ridgway
Assistant Deputy Registrar
Pursuant to Sec. 59, Land Title Act
L 11839-L


SCALE: 1 INCH = 200 FEET.

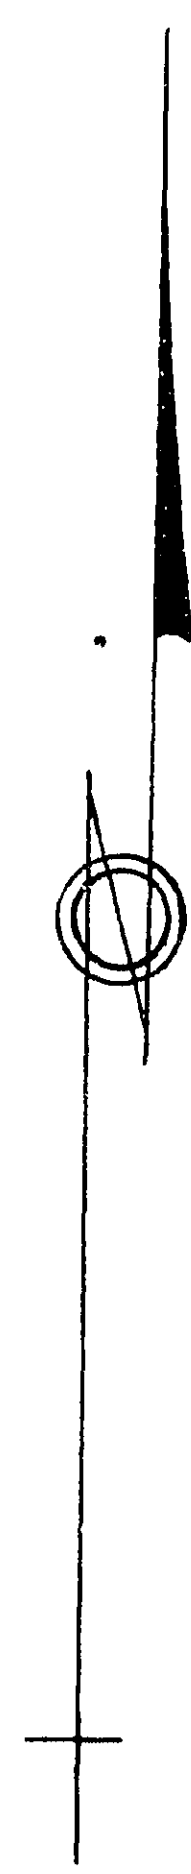

LOT 3556

LOT 7135

LOT 2291

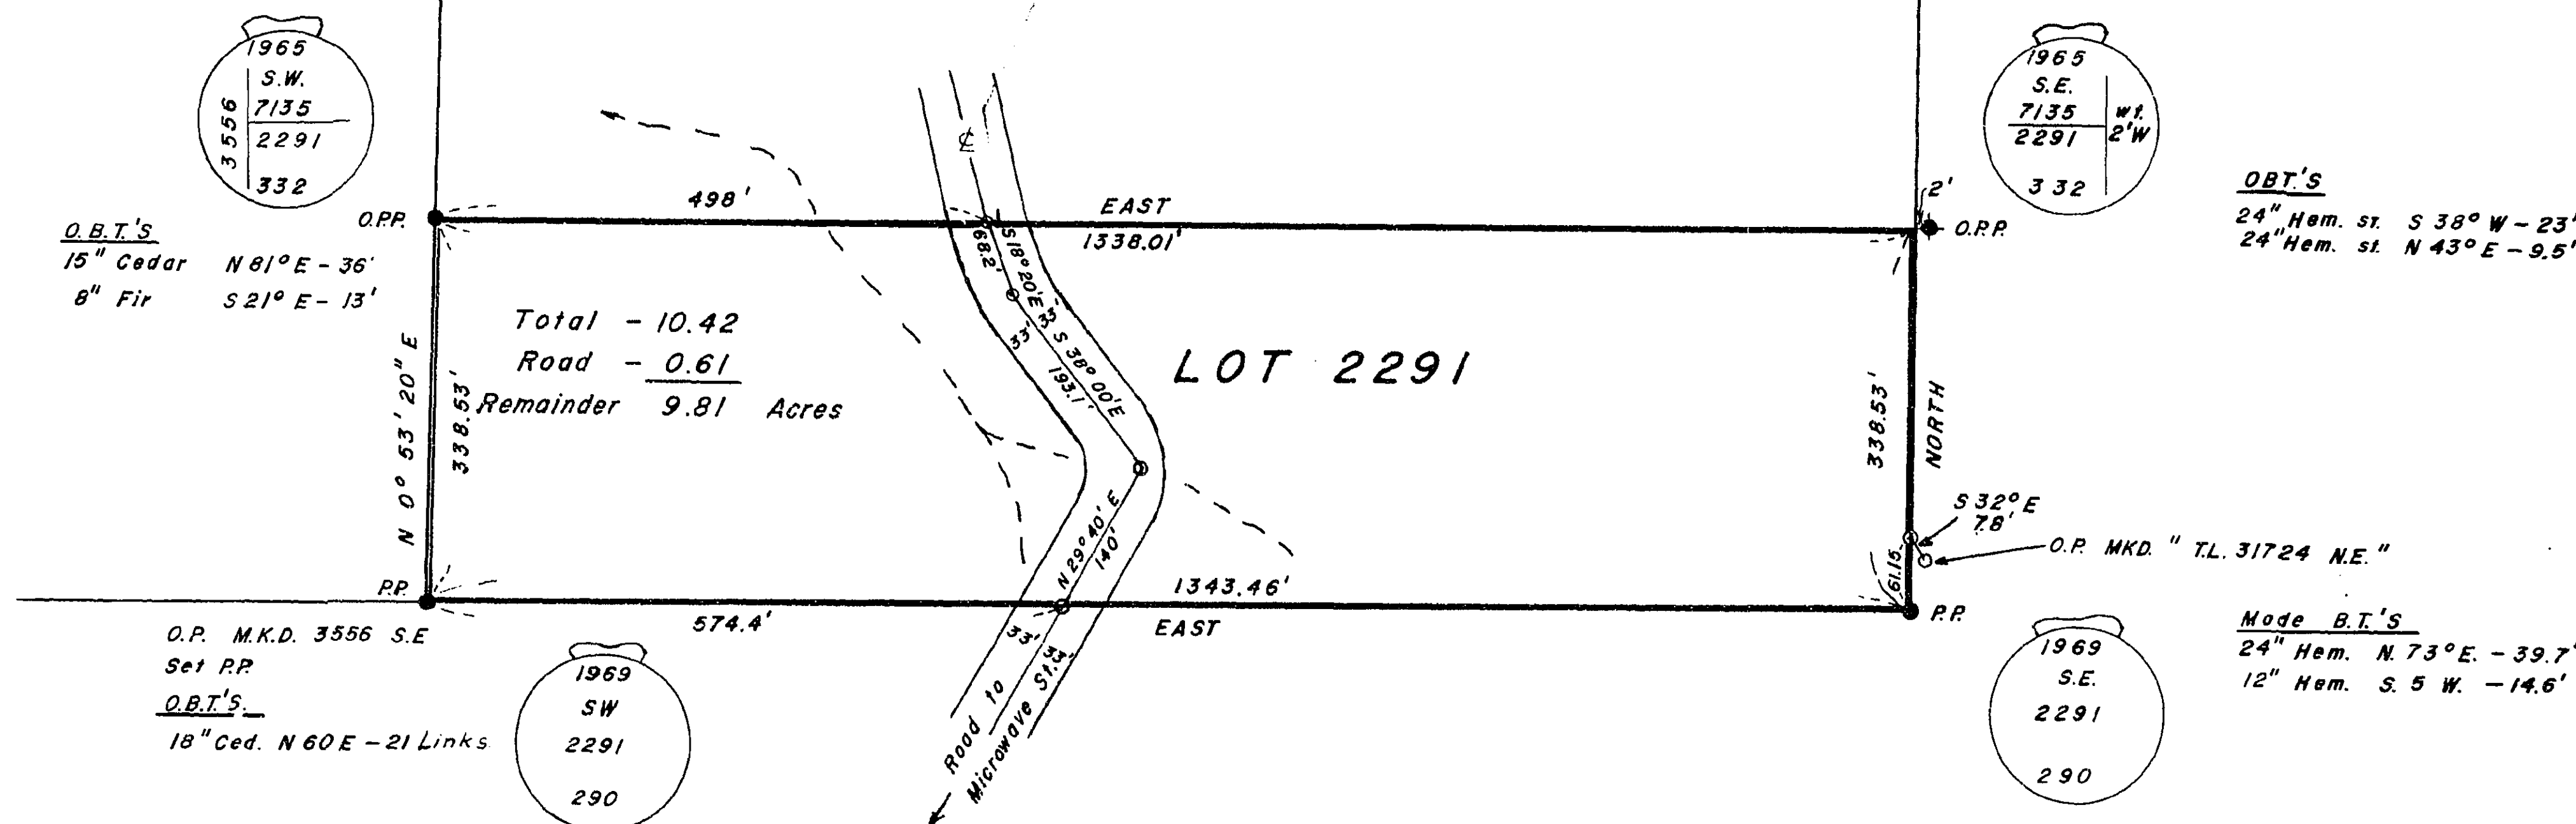

I, H.B. Cotton, of the City of Vancouver, a duly authorized Land Surveyor for the Province of British Columbia, make Oath and say as follows:— I commenced the Survey represented by this Plan on the 18th day of August, 1969 and completed it on the 19th day of August, 1969. I was present at and did personally superintend the said Survey. This Plan is a correct representation of the work done on the ground by me.

H.B. Cotton
B. C. L. S.

Sworn before me at Vancouver, B.C. on this
24th day of September, 1969.

L. S. Skinson

A Commissioner for taking Affidavits within the Province of British Columbia.

Bearings are Astronomic and derived from
the South Boundary of Lot 7135
Bearings to B.T.'s are Magnetic, distances
are in feet and decimals of feet.

I hereby certify that this is a true copy of
the Official Plan of Lot 2291, Group I, New
Westminster District, shown outlined in red
hereon and on deposit with the Surveyor
General, Ministry of Lands, Parks and Housing,
and numbered 2 tube 922

W. B. Ridgway
Surveyor General, Victoria, BC
February 18, 1983

SSE T S

HERMON, COTTON & BUNBURY,
DOMINION & B.C. LAND SURVEYORS,
VANCOUVER & SQUAMISH, B.C.