



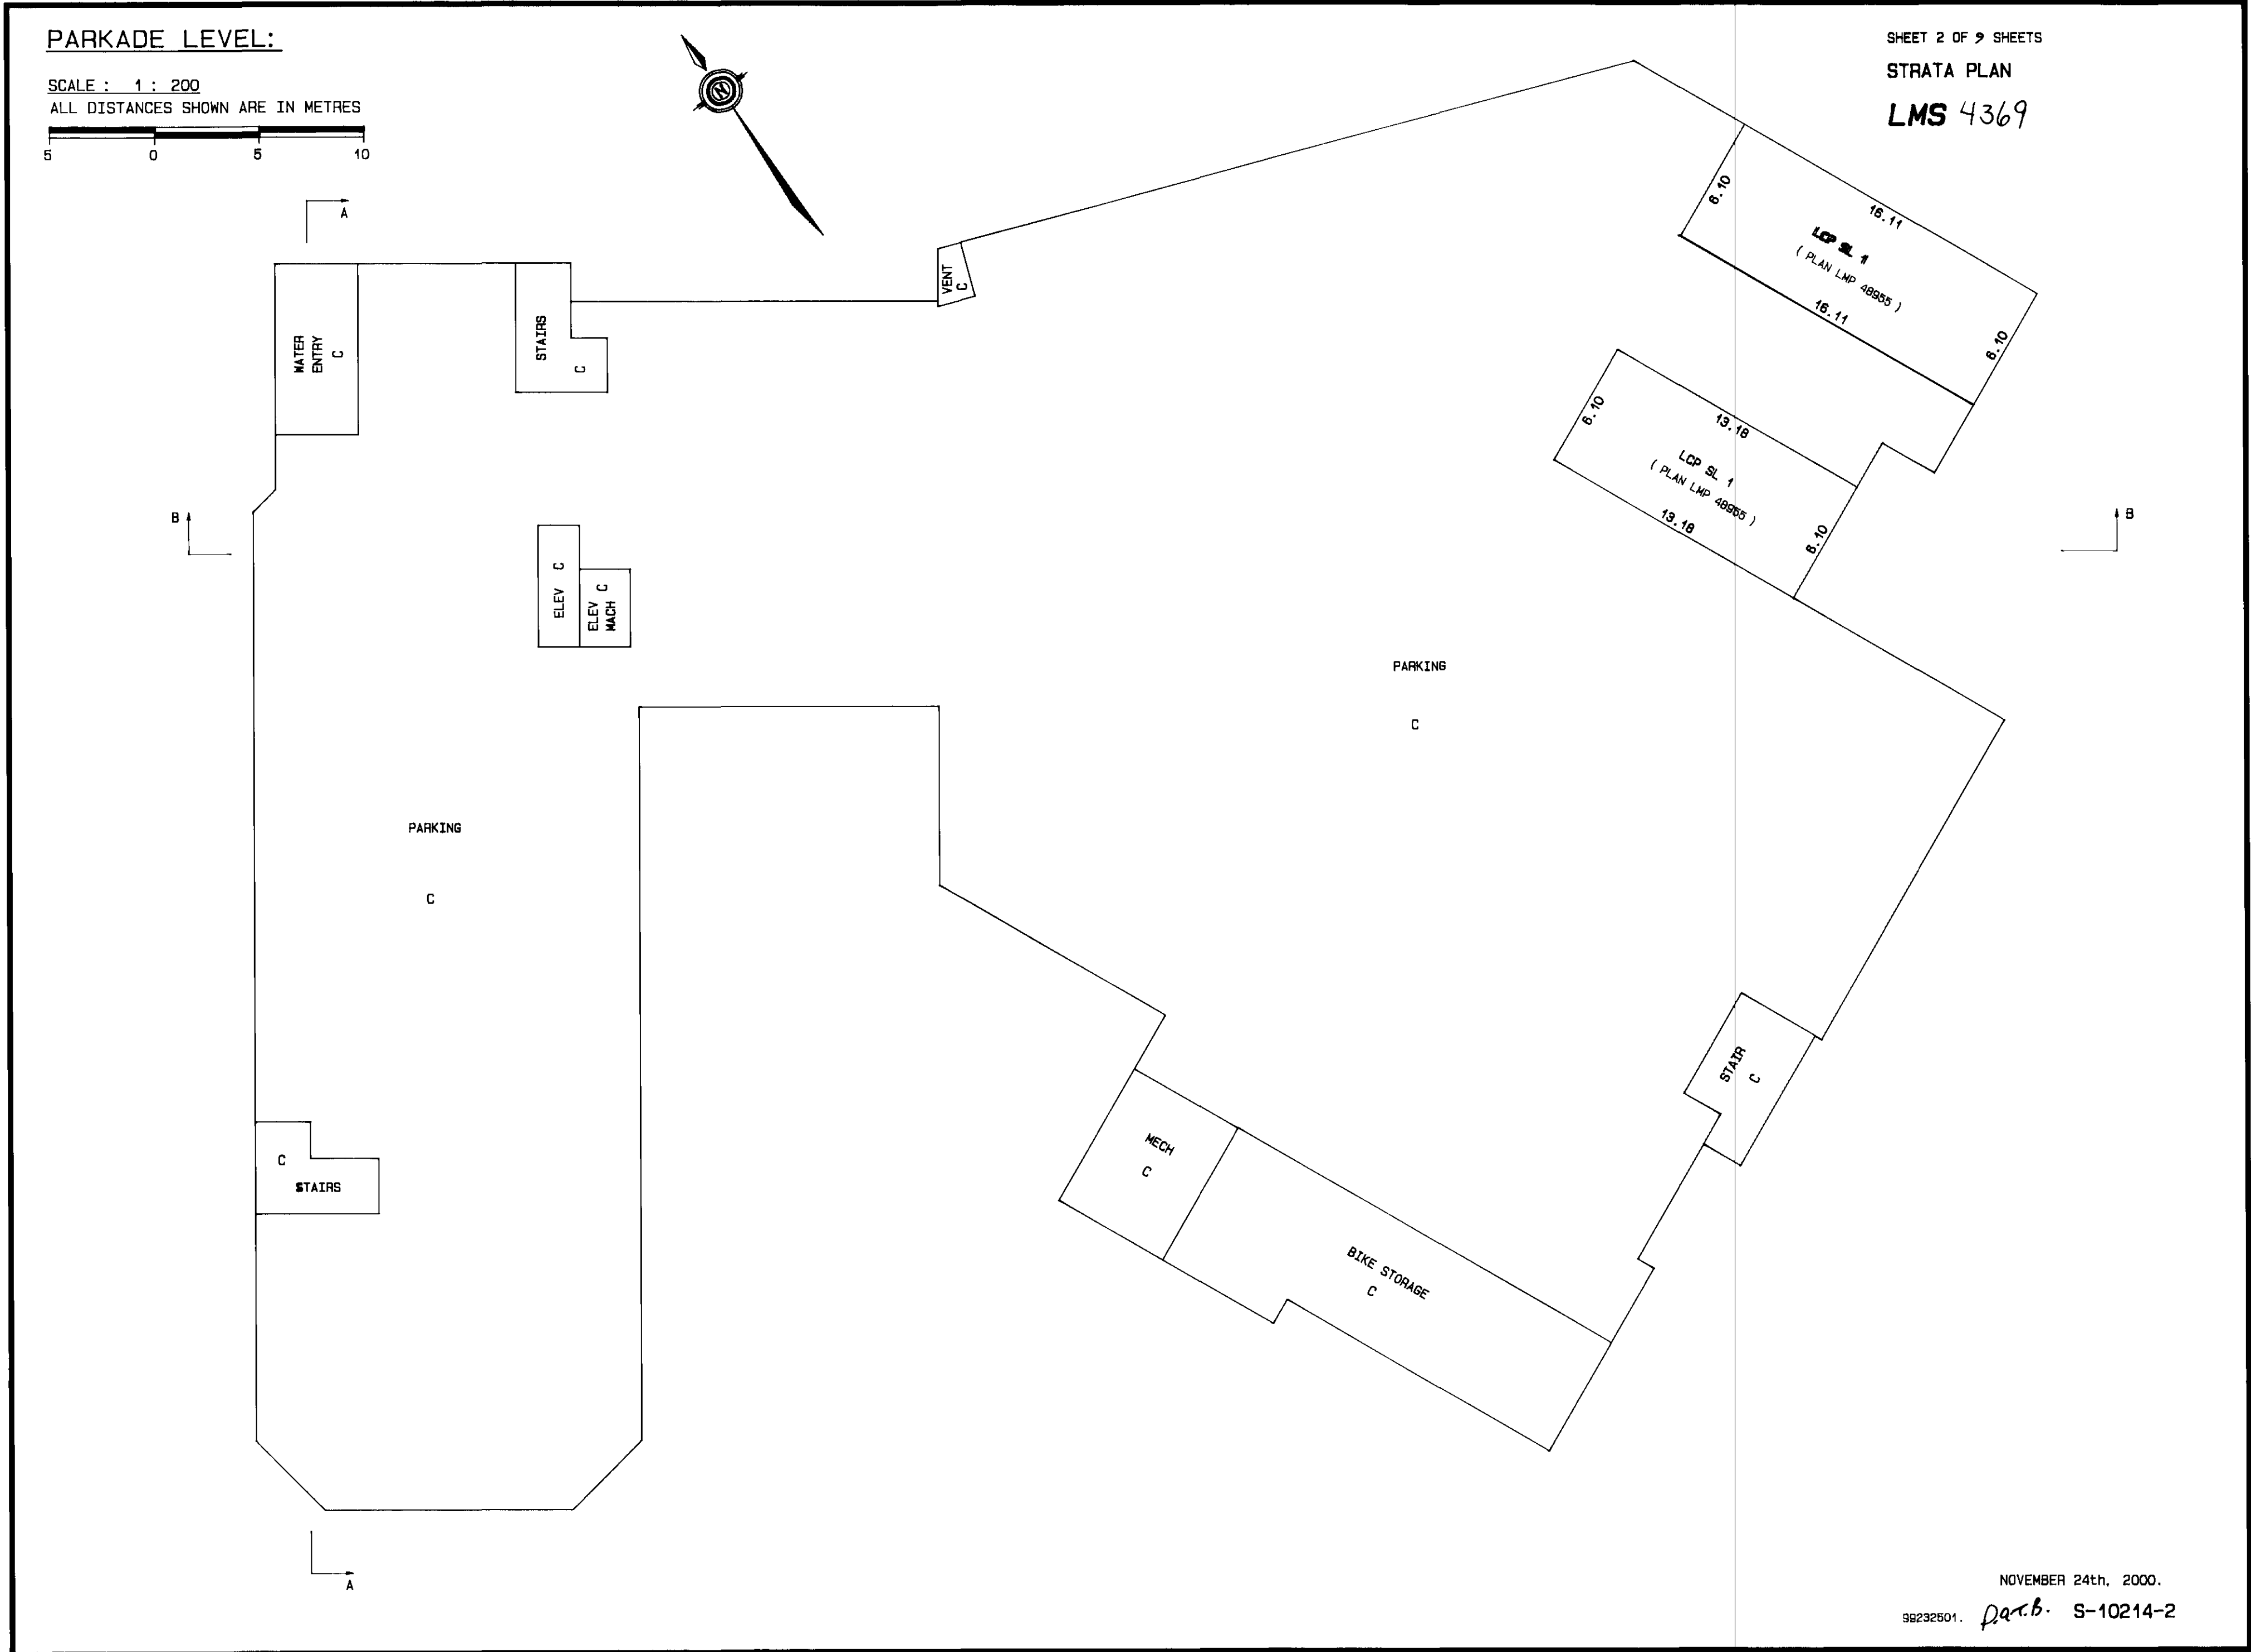

MAIN LEVEL:


SCALE : 1 : 200
ALL DISTANCES SHOWN ARE IN METRES

SHEET 3 OF 9 SHEETS
STRATA PLAN
LMS 4369

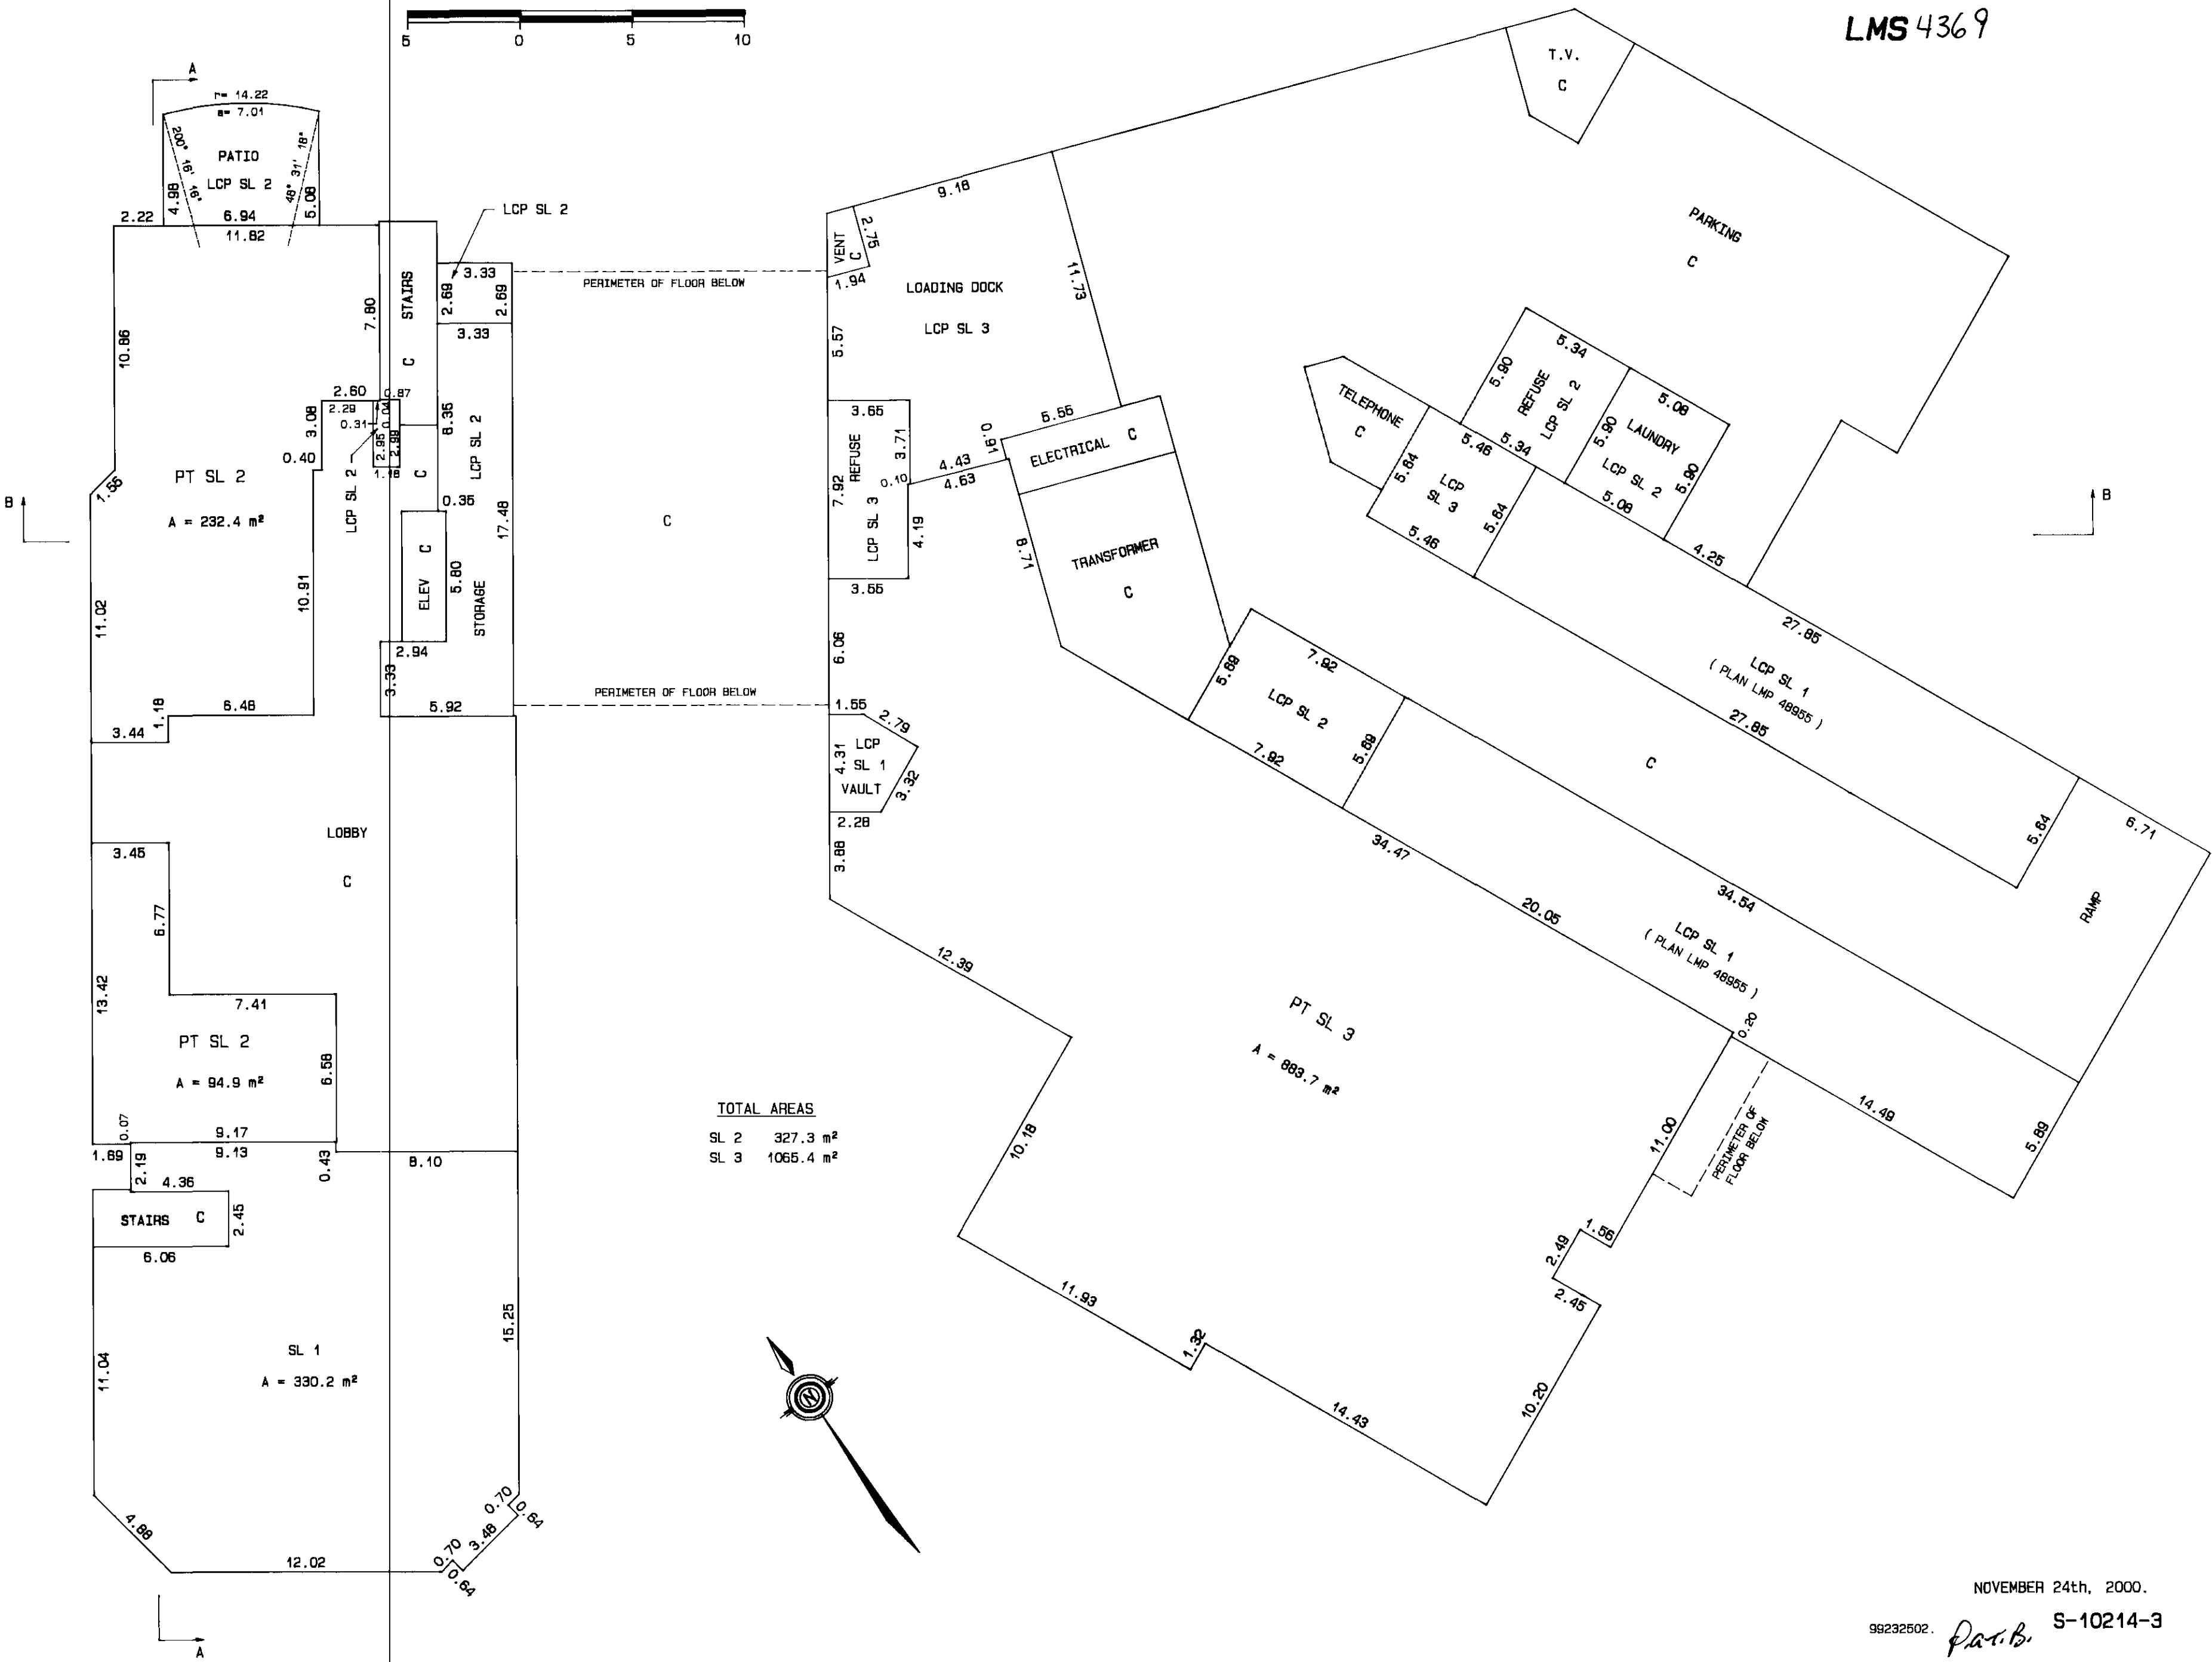


NOVEMBER 24th, 2000.
99232502. *Pat. B.* S-10214-3

LEVEL TWO:

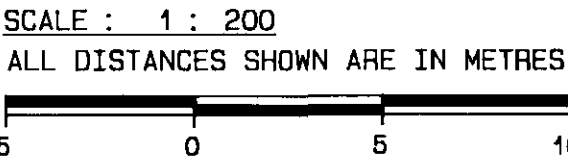


SHEET 4 OF 9 SHEETS
STRATA PLAN
LMS 4369

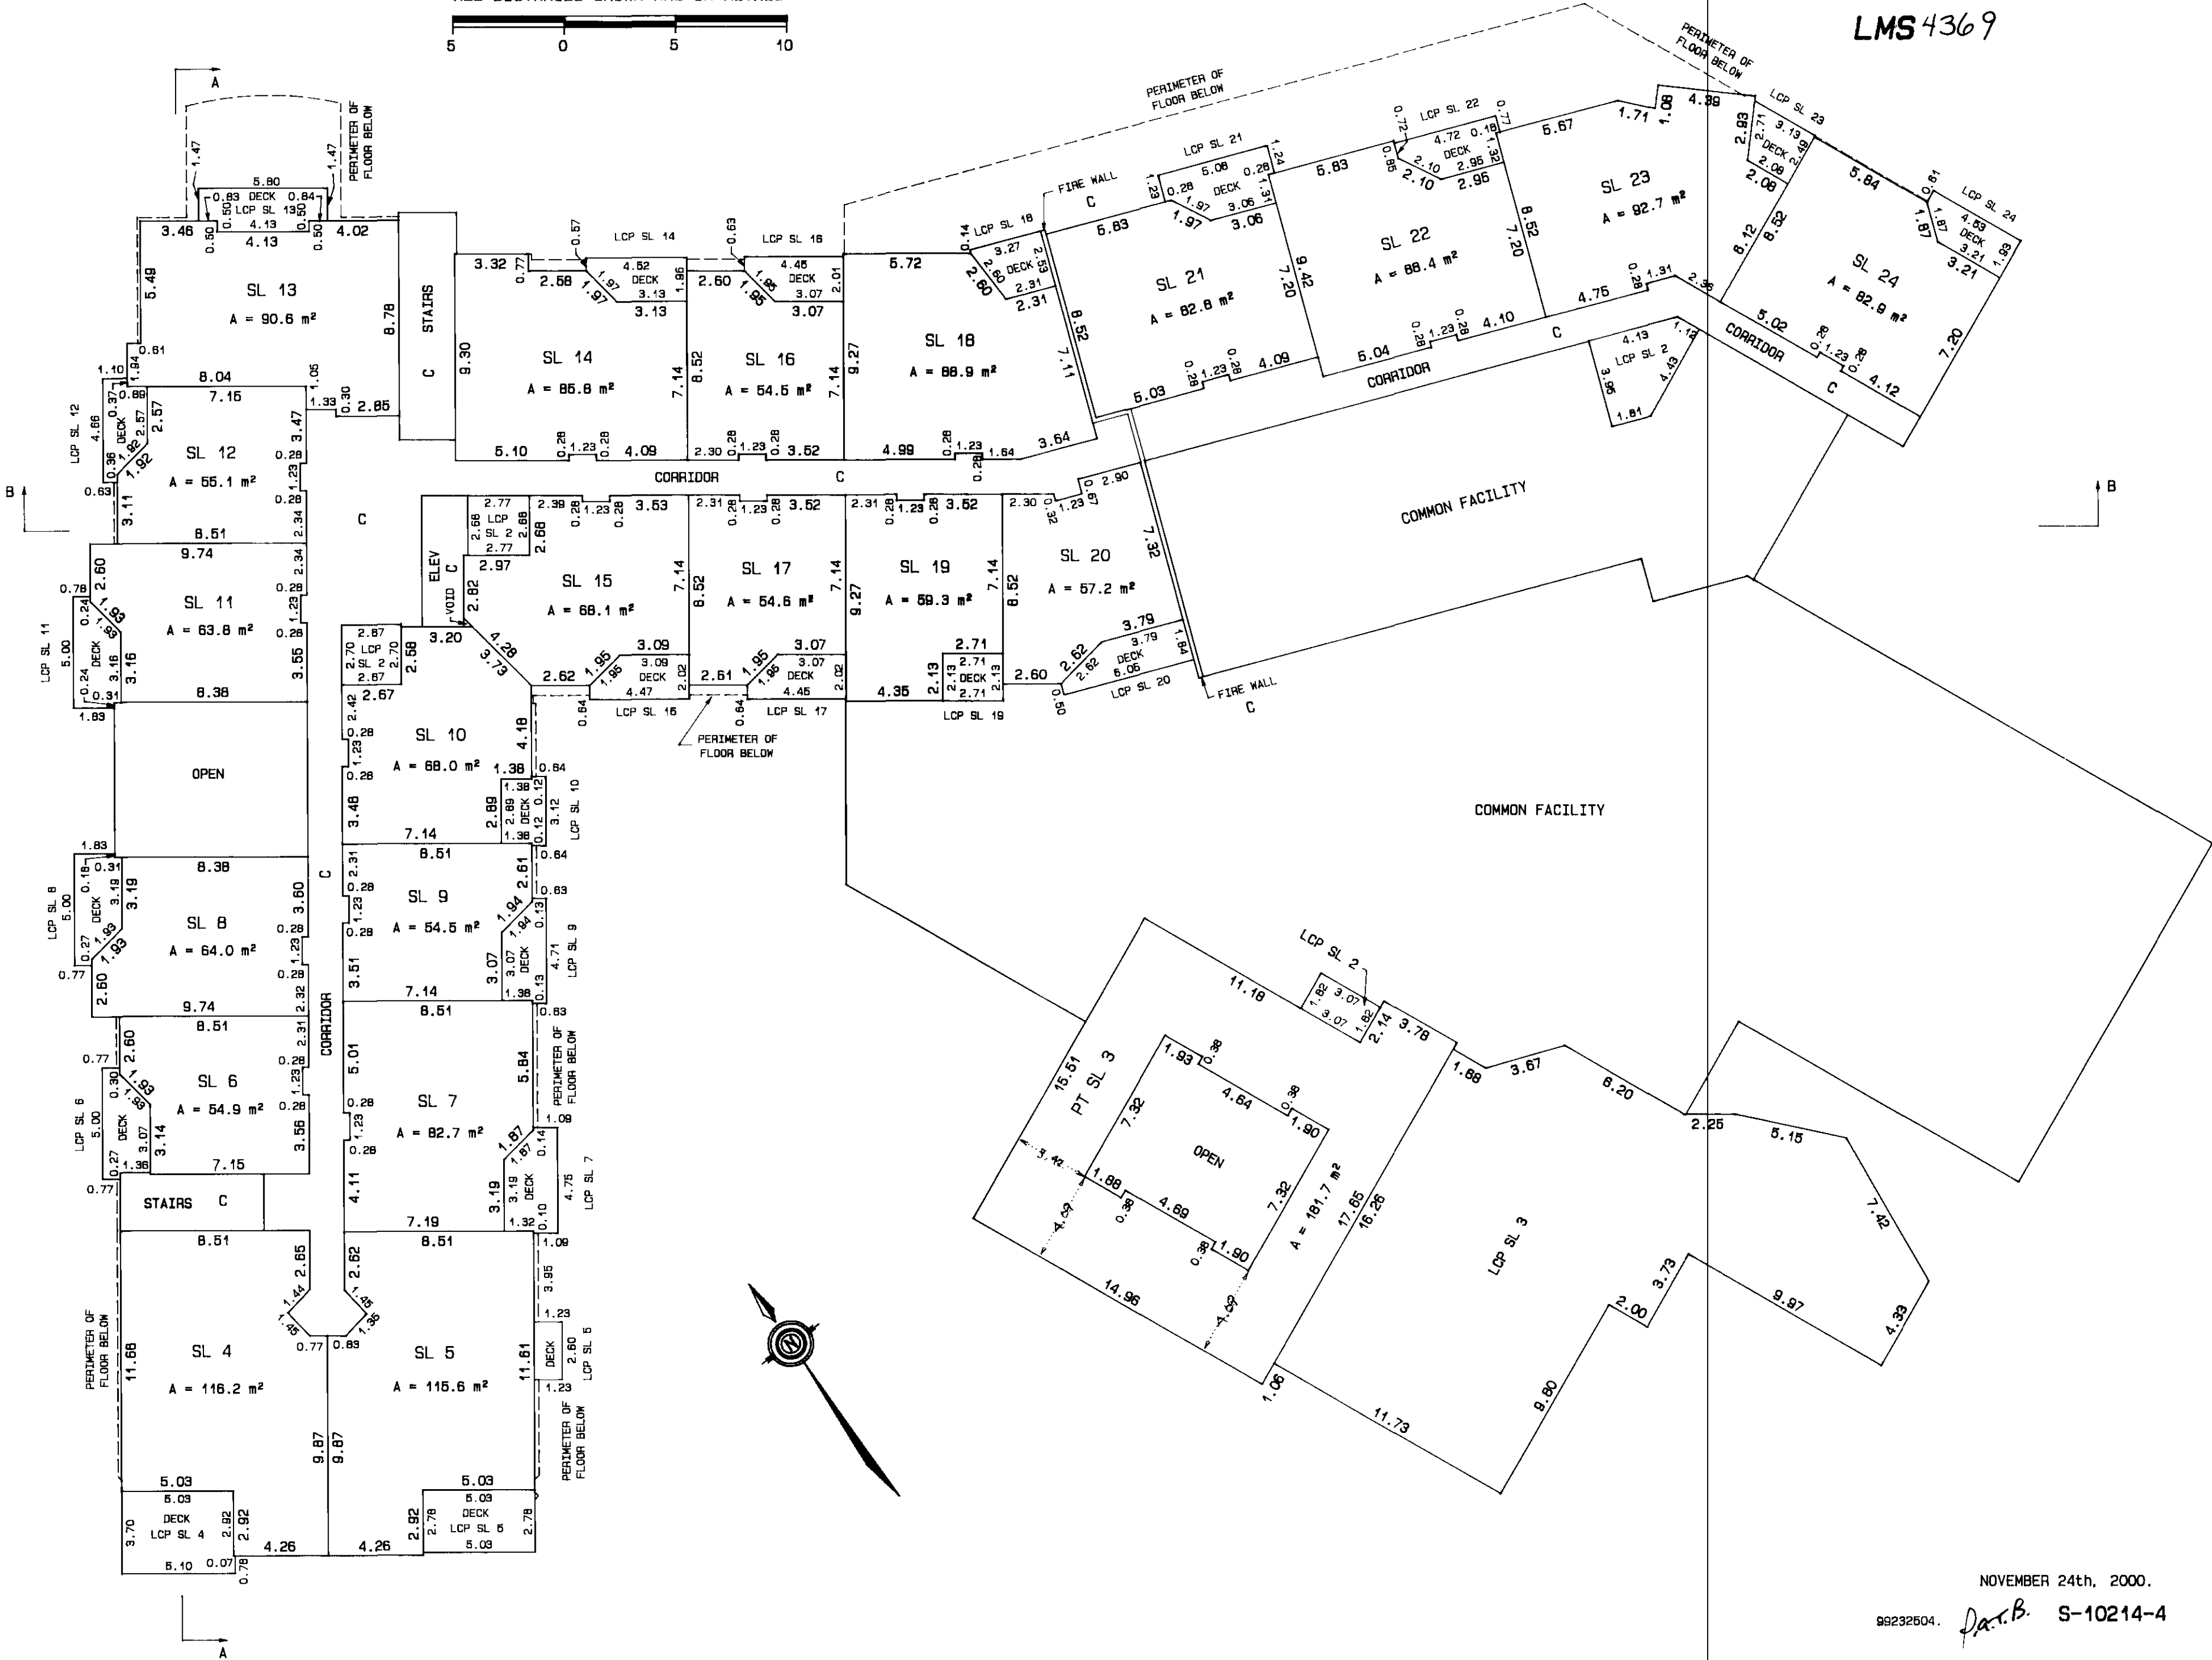


NOVEMBER 24th, 2000.
99232504. *D.A.B.* S-10214-4

LEVEL THREE:

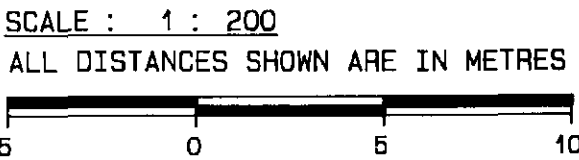


SHEET 5 OF 9 SHEETS
STRATA PLAN
LMS 4369

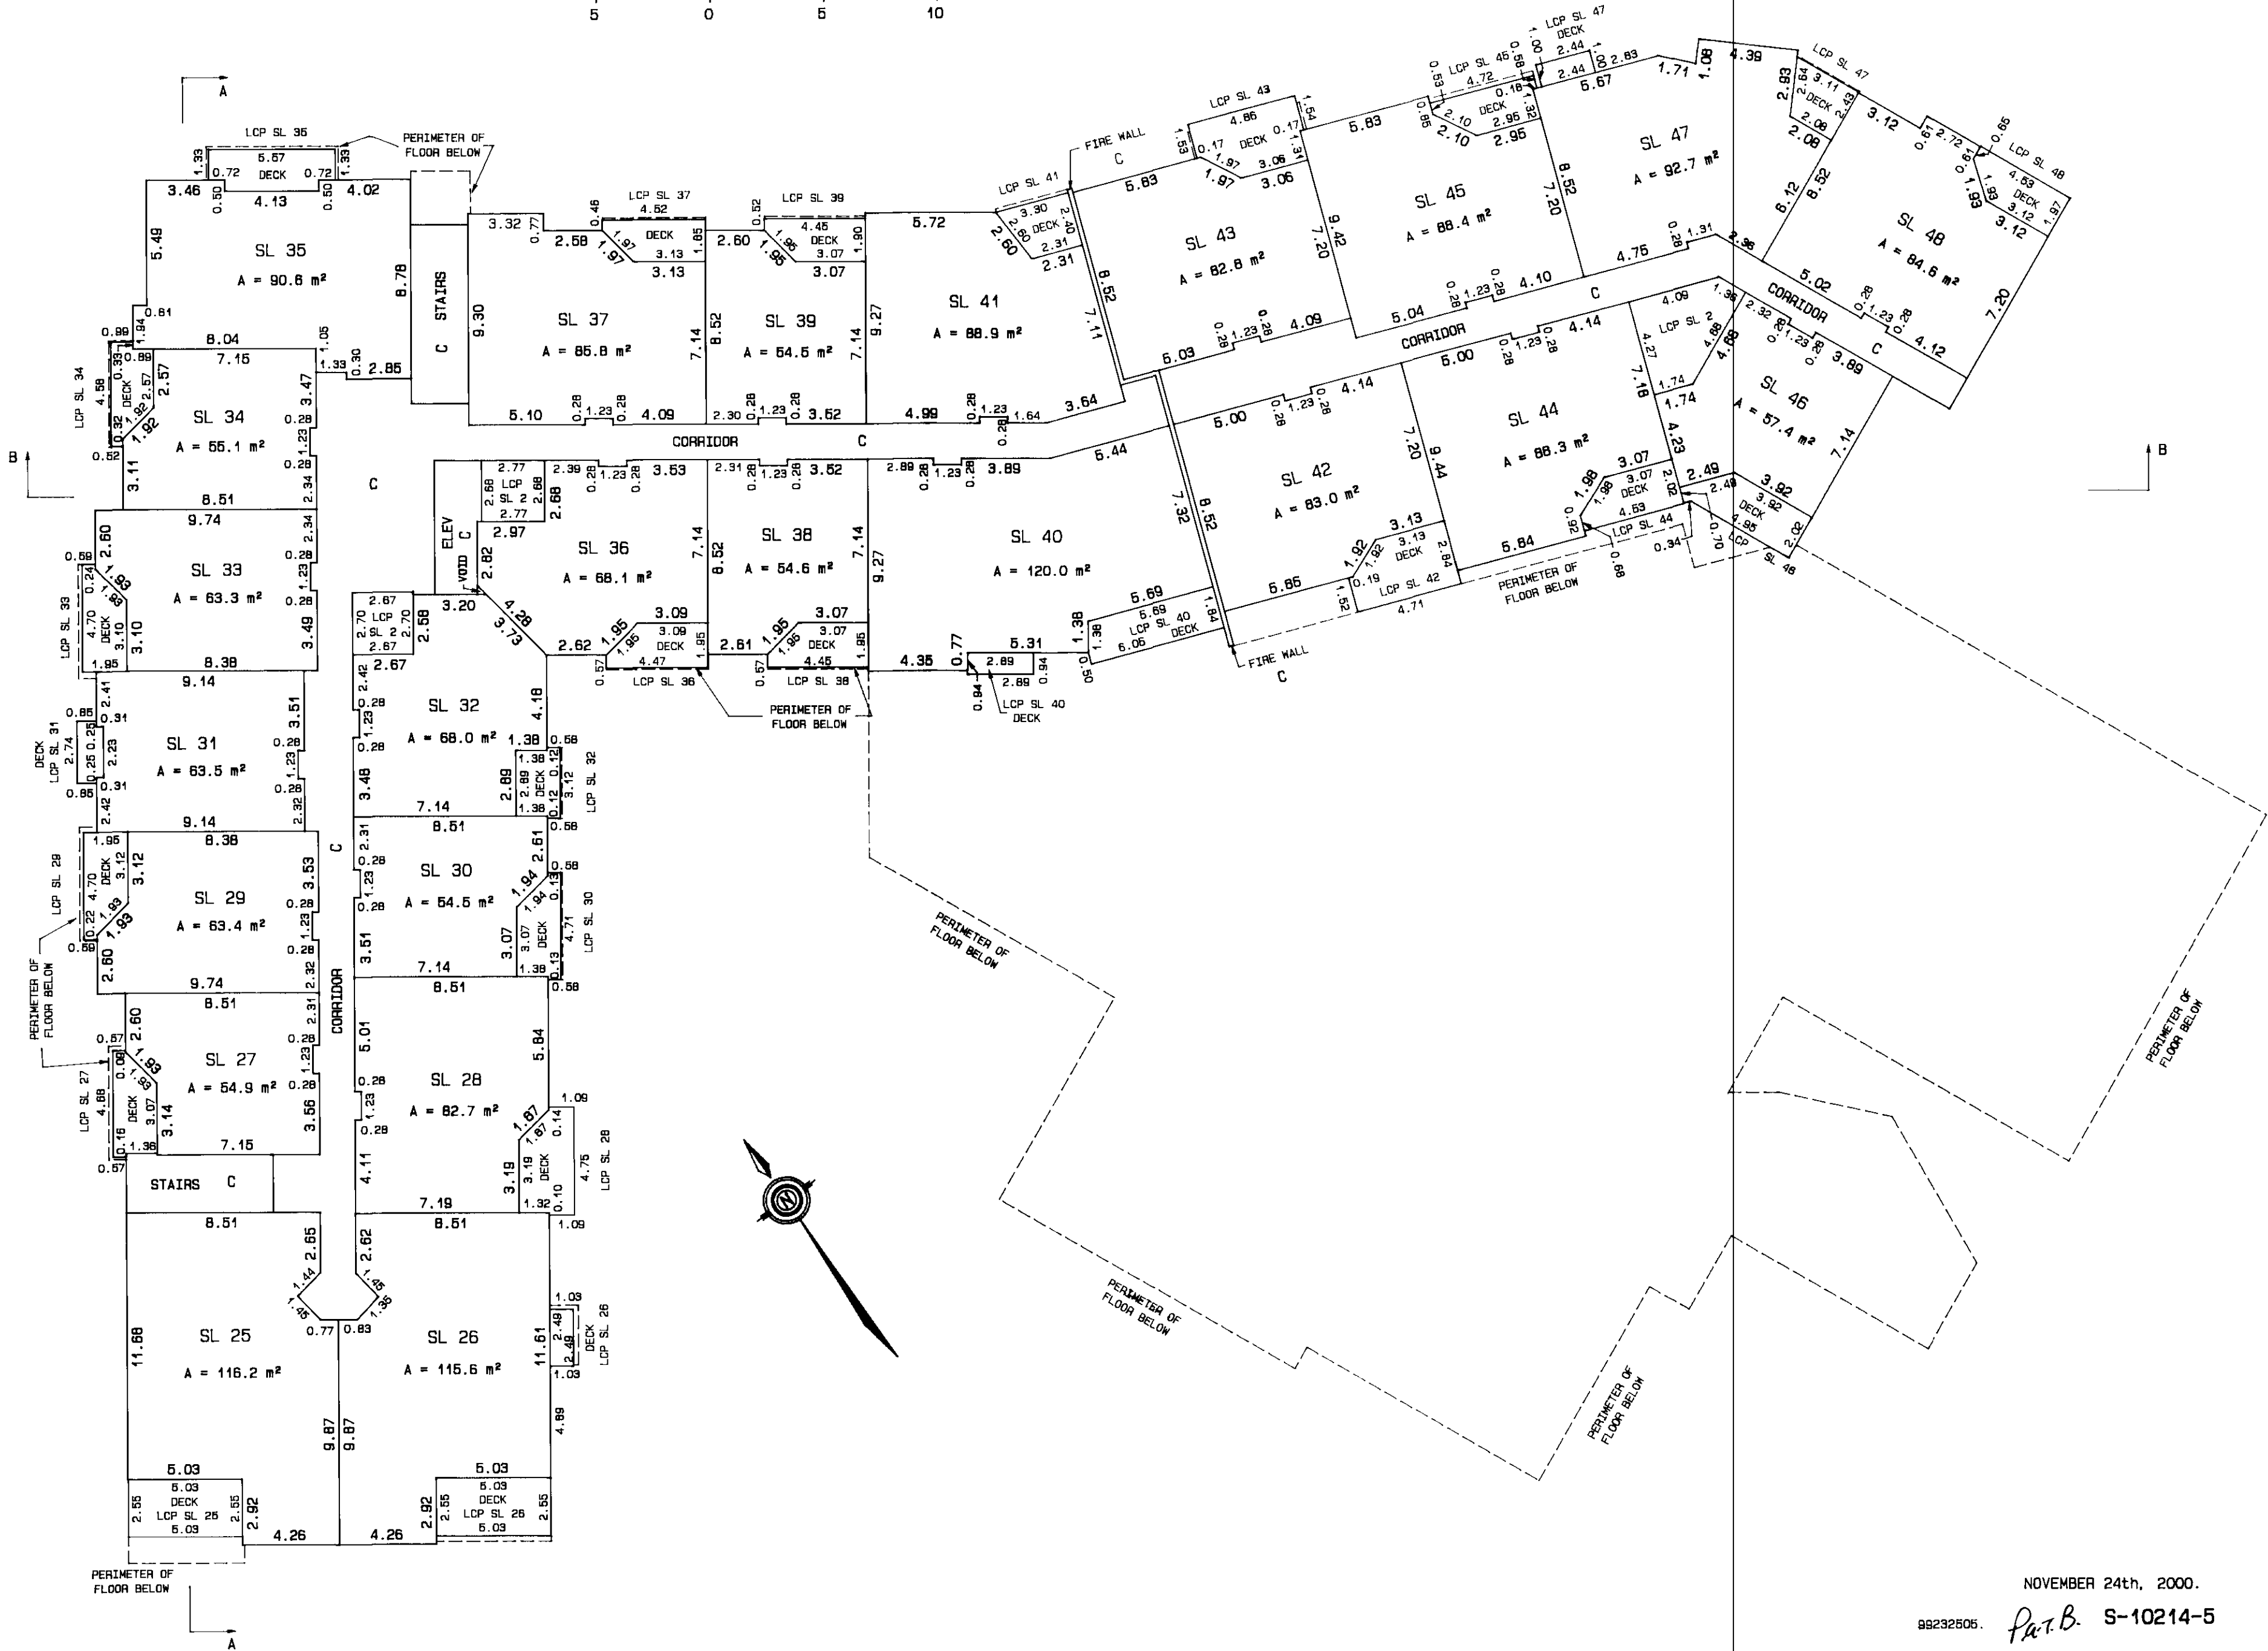


NOVEMBER 24th, 2000.

99232505. *Pat B.* S-10214-5

LEVEL FOUR:

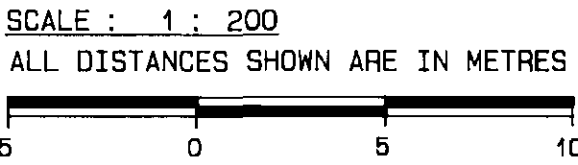

SHEET 6 OF 9 SHEETS
STRATA PLAN
LMS 4369

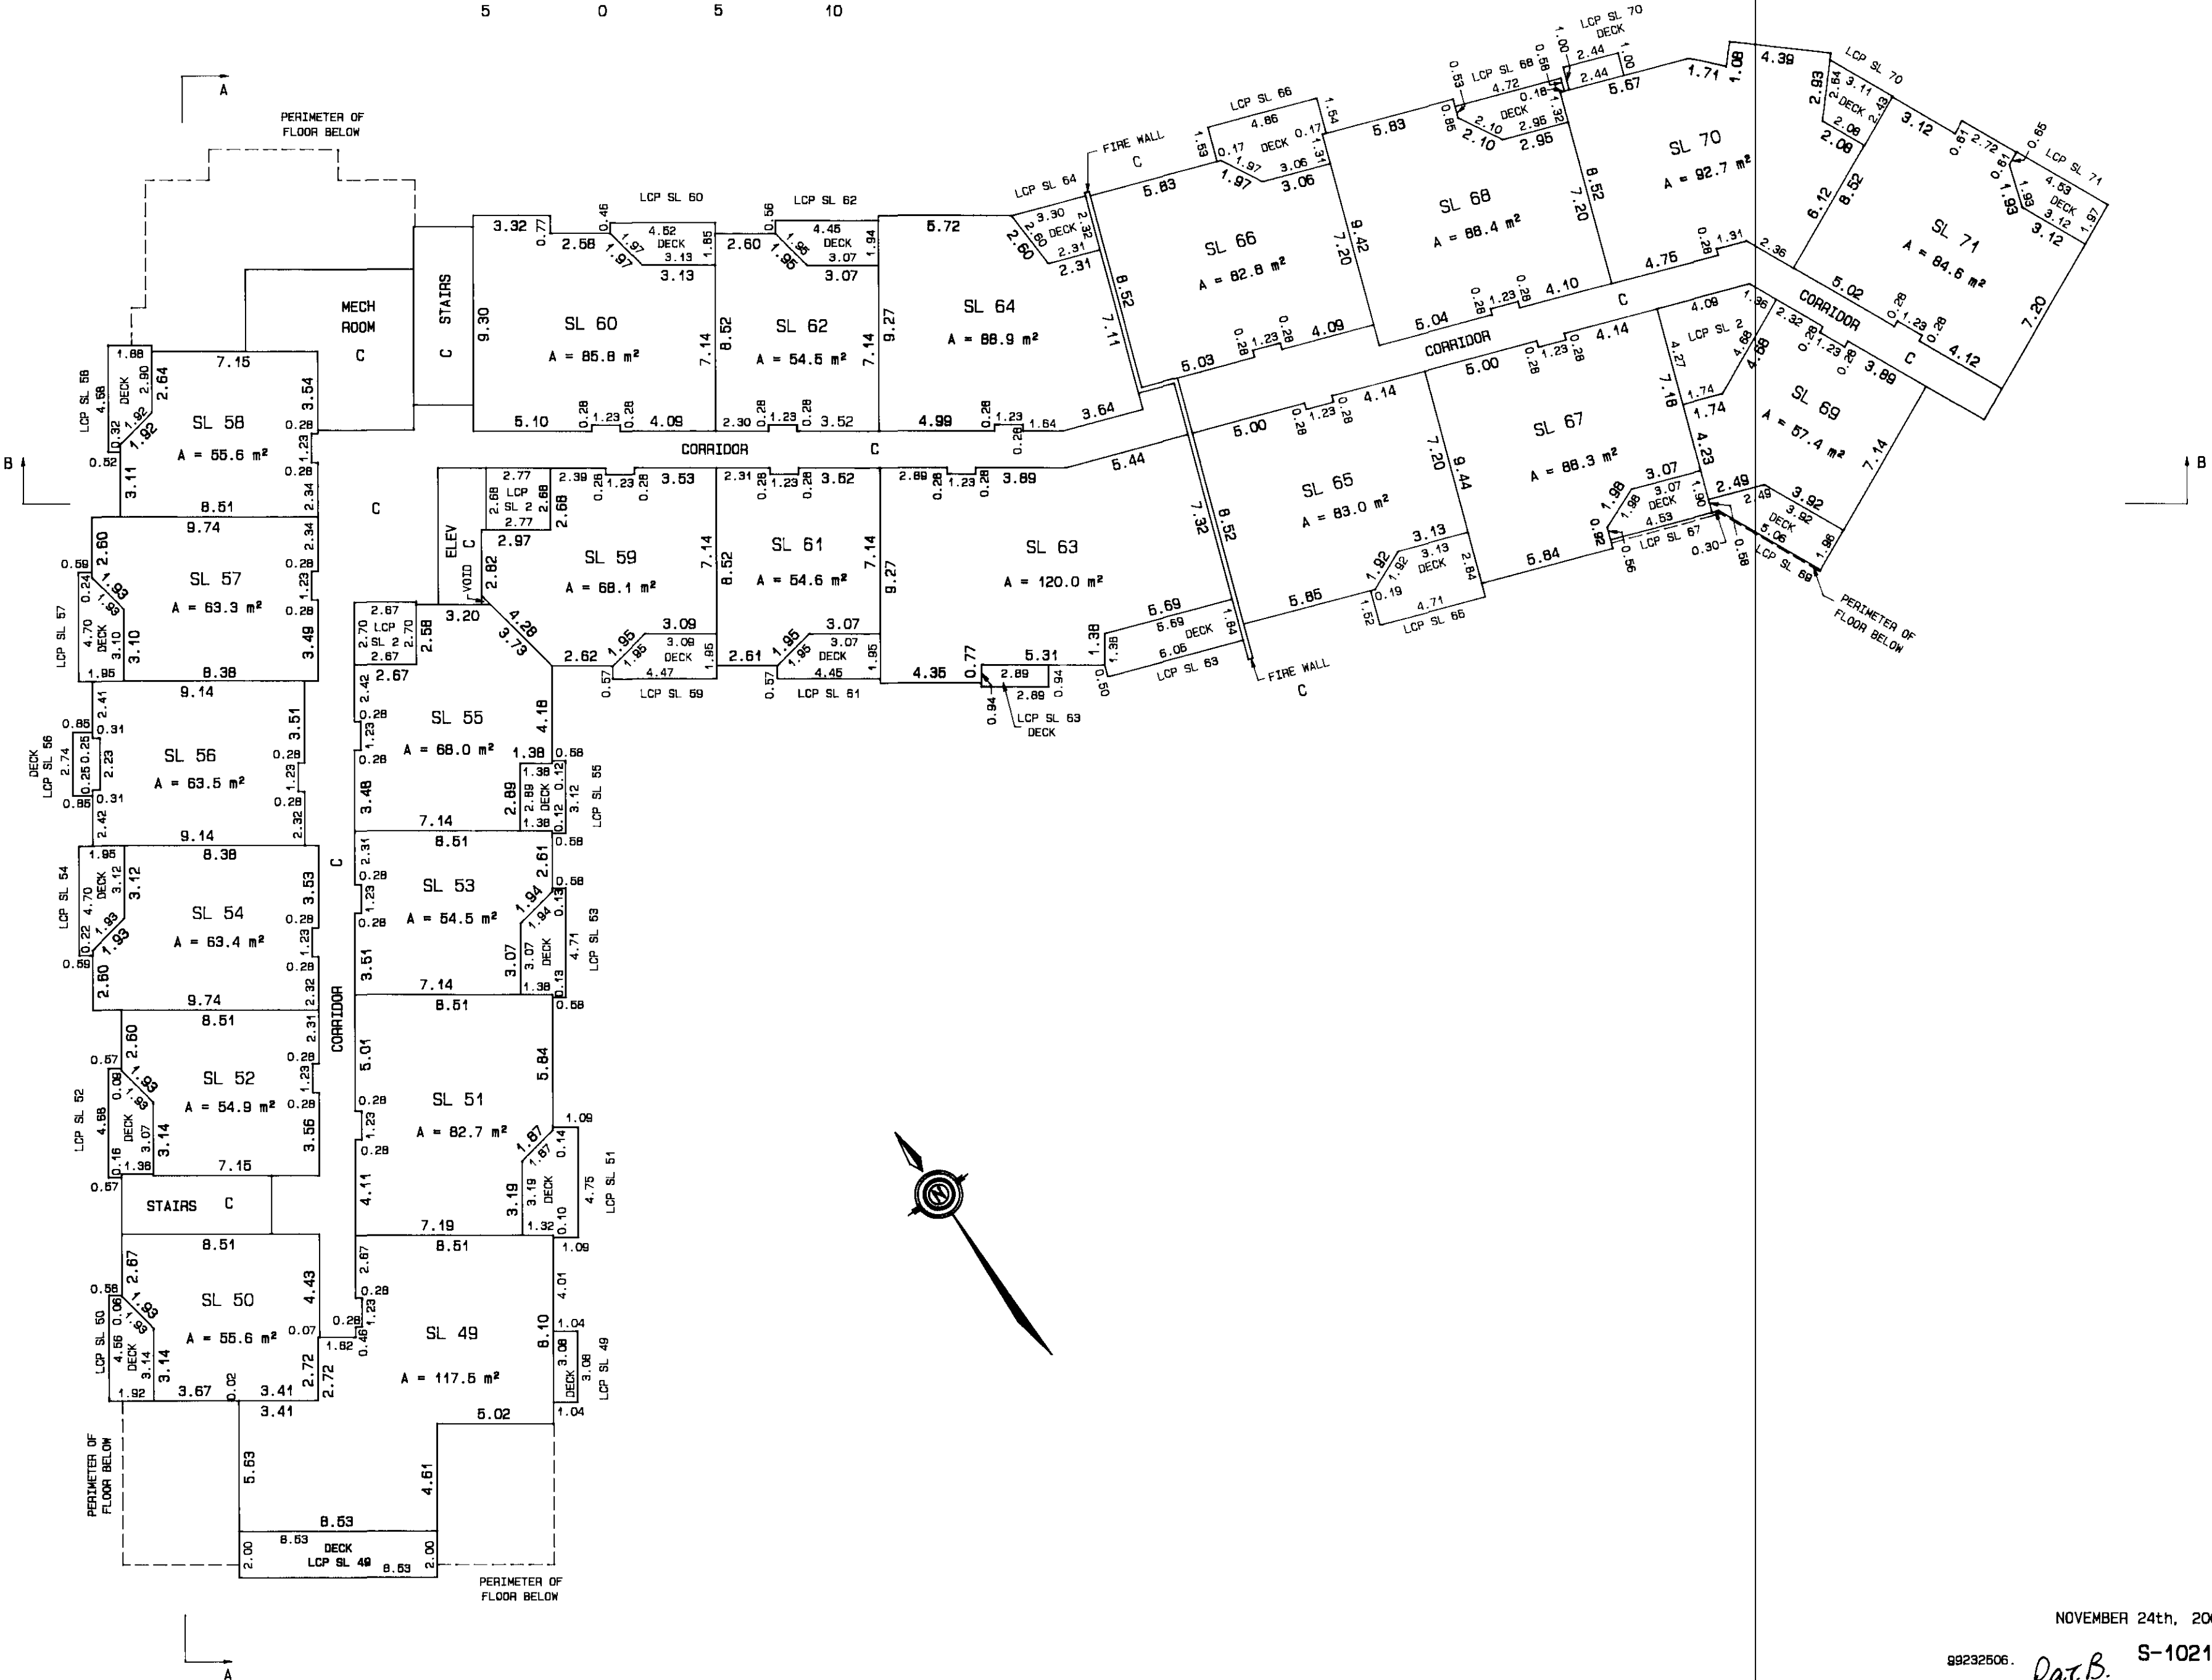


NOVEMBER 24th, 2000.

99232506.

Pat.B.


S-10214-6

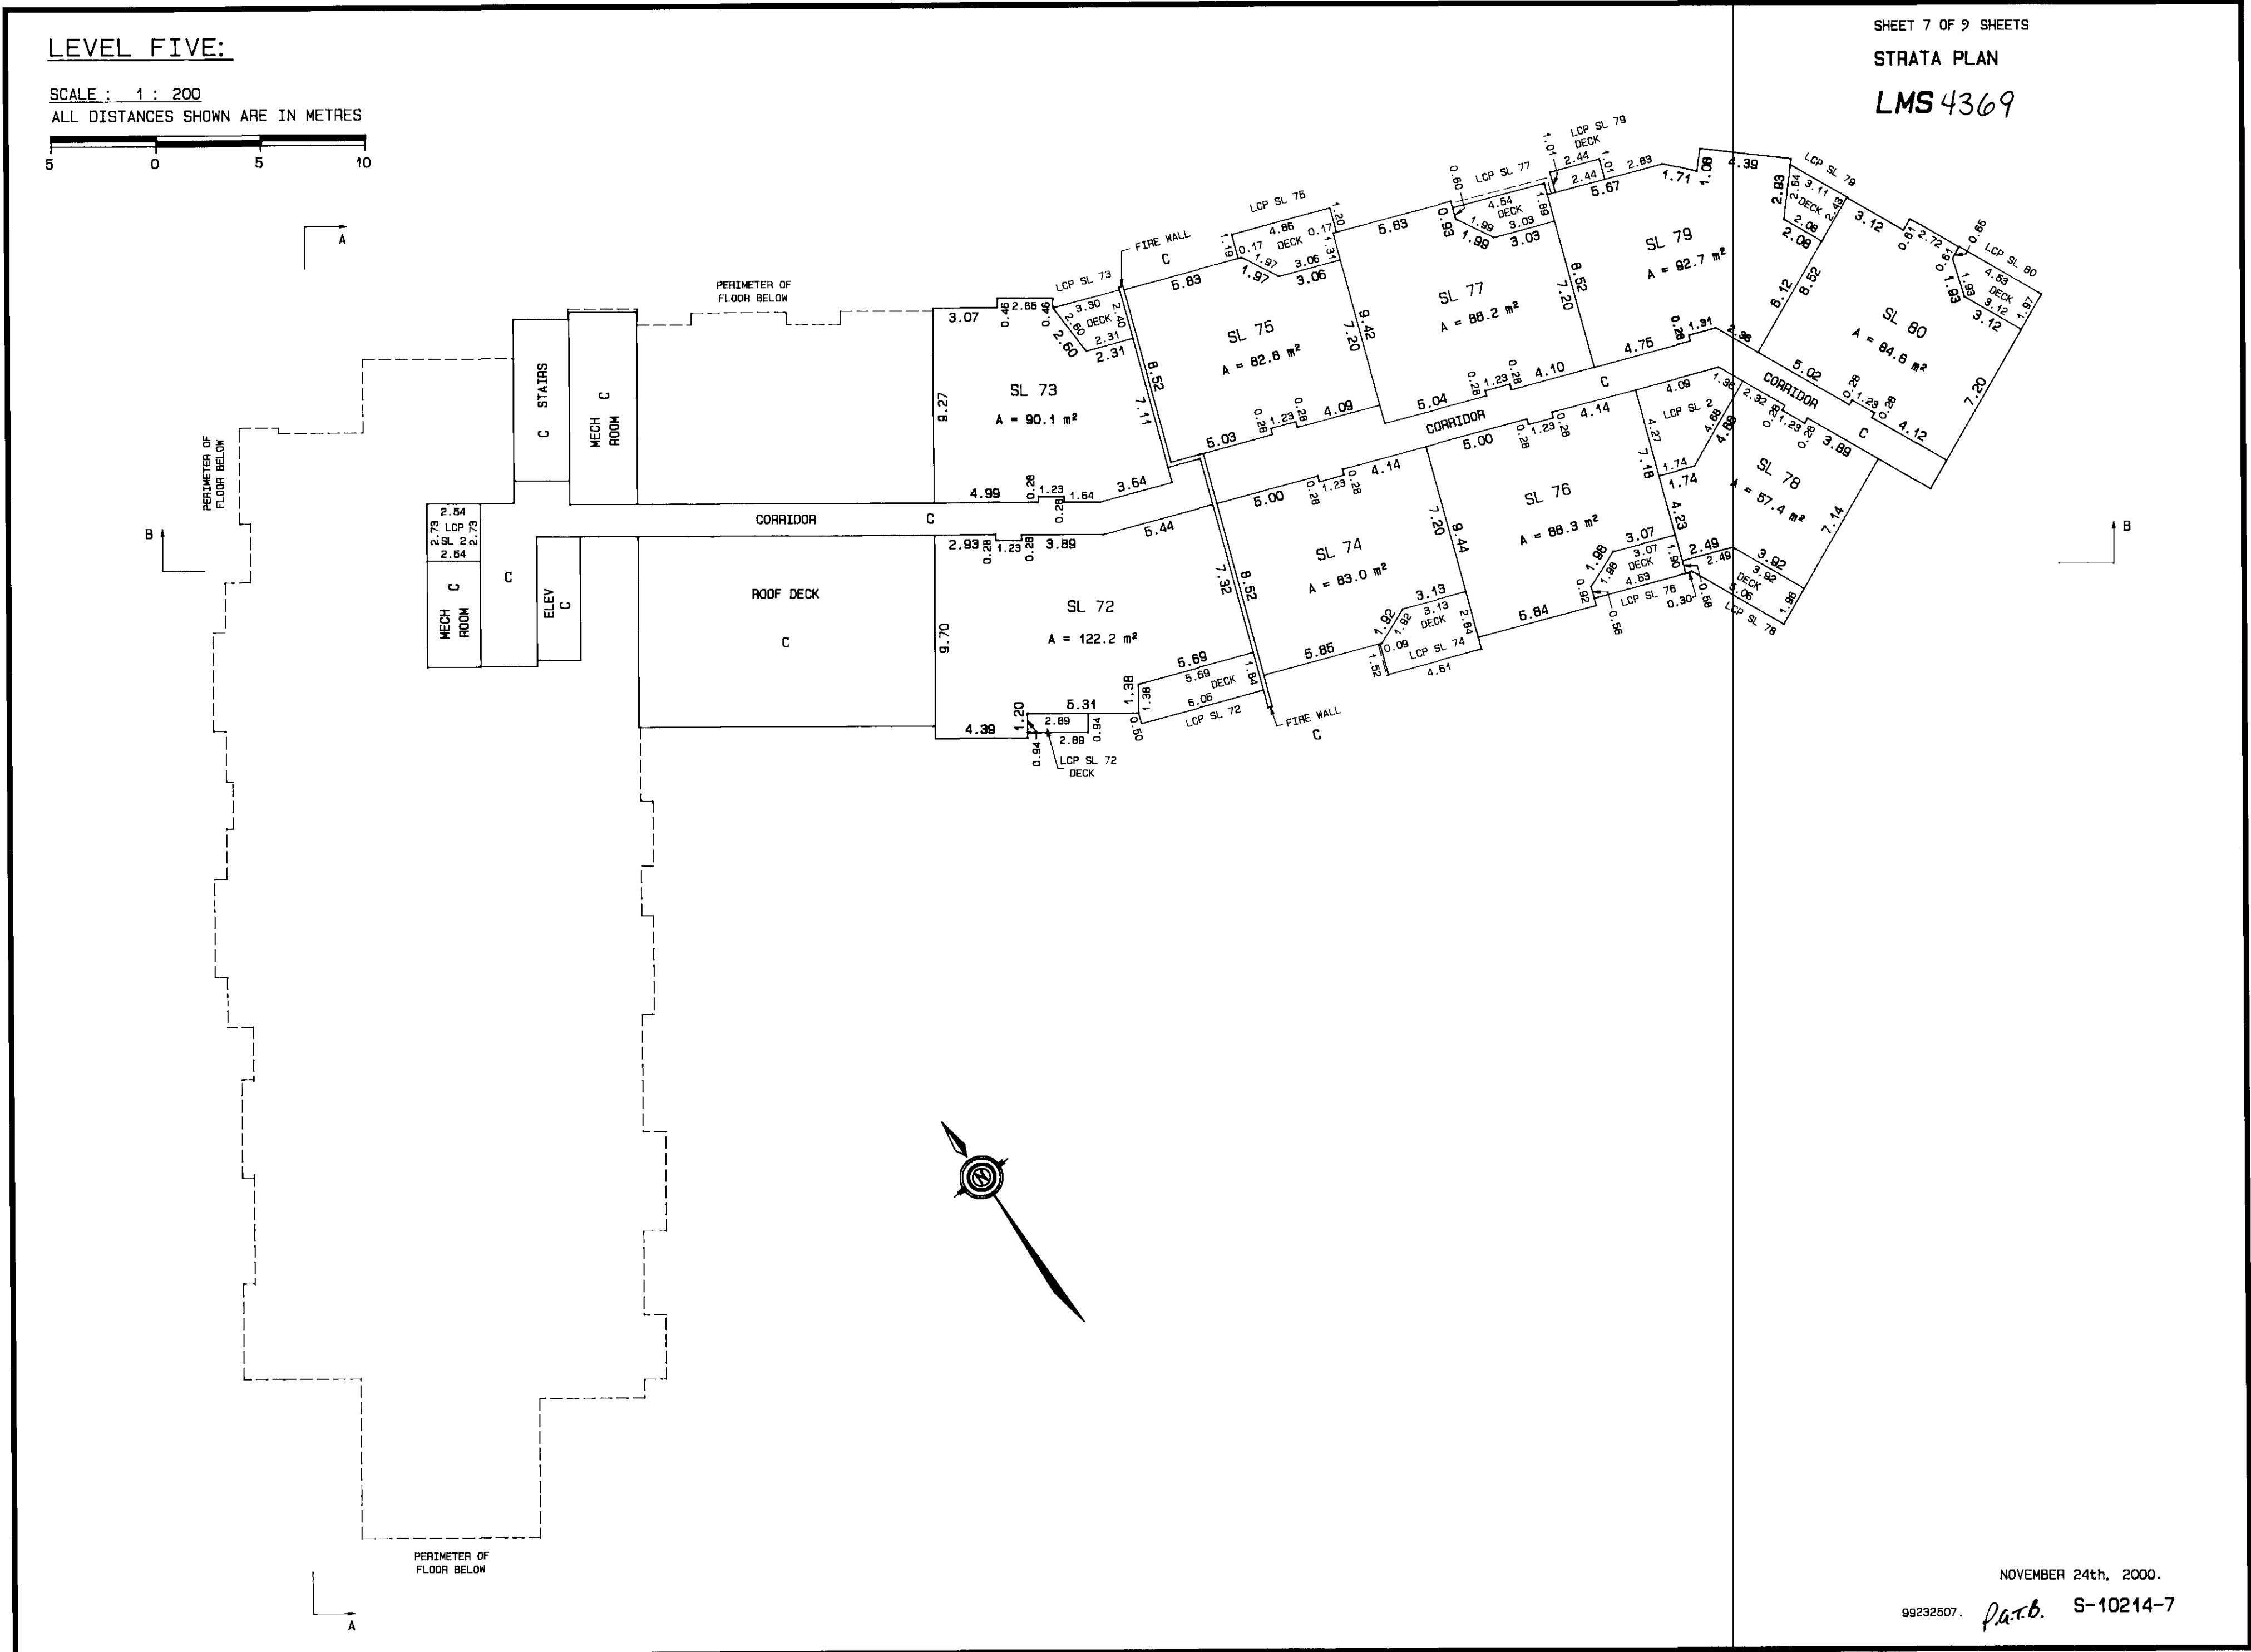


SECTIONS:

SCALE : 1 : 200
ALL DISTANCES SHOWN ARE IN METRES

SECTION A - A

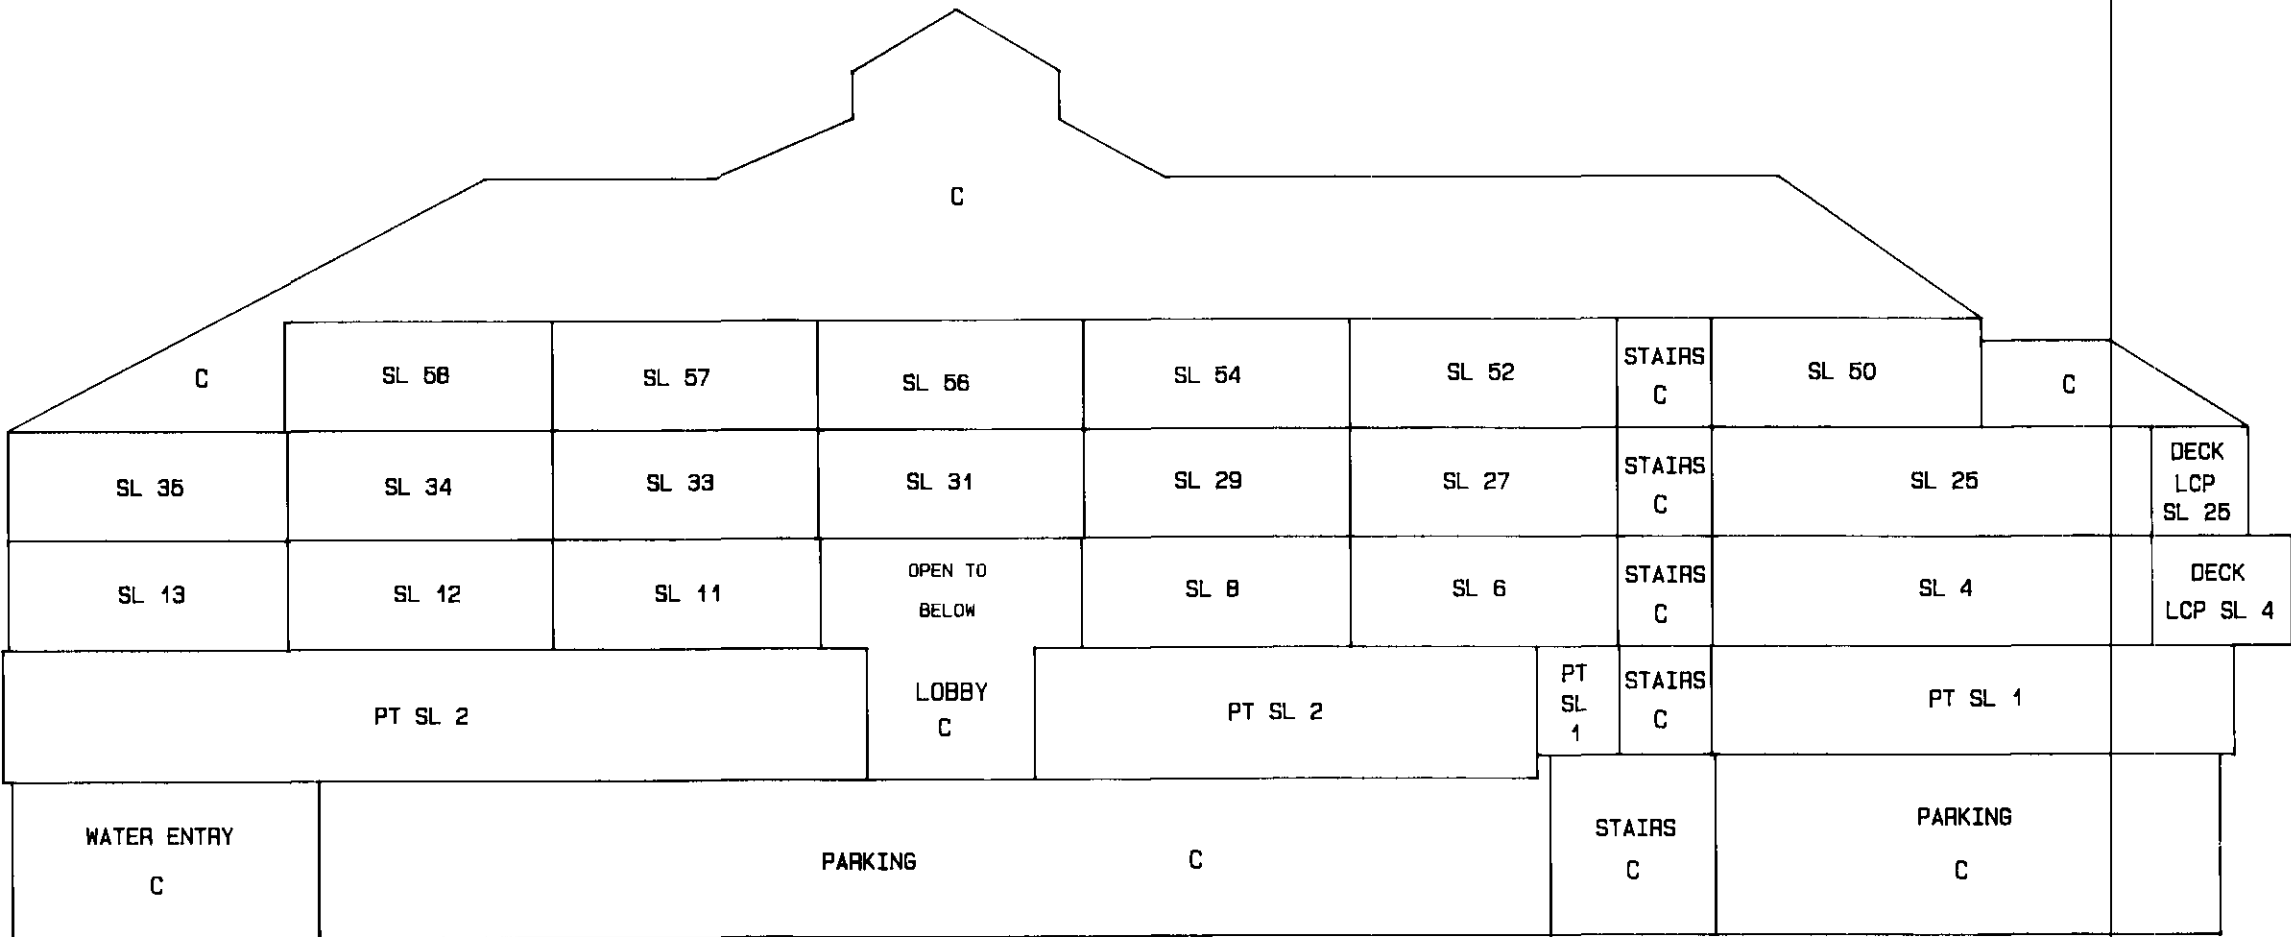


SECTION B - B

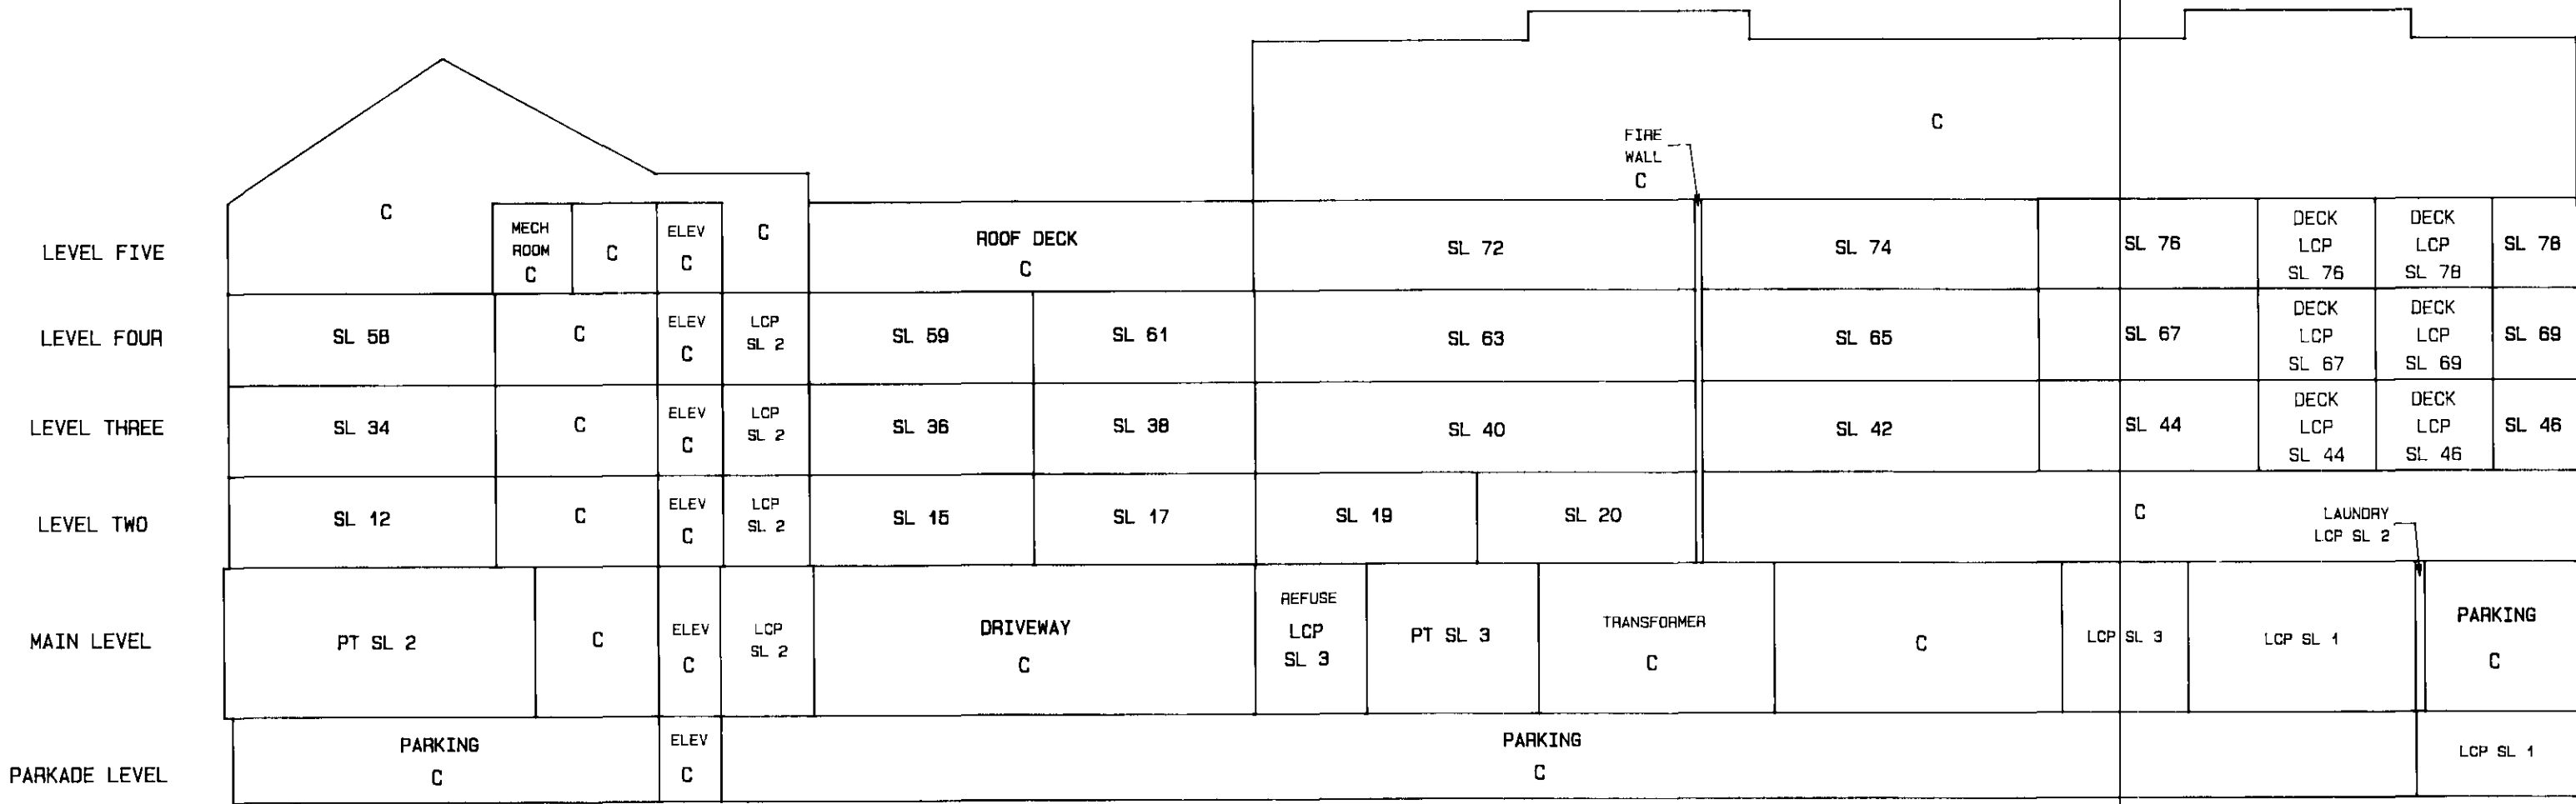



SCALE : 1 : 500
ALL DISTANCES SHOWN ARE IN METRES




10 5 0 10 20


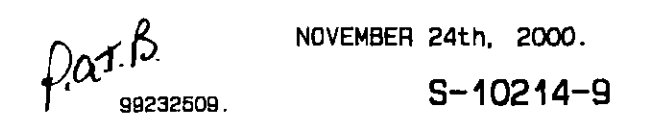


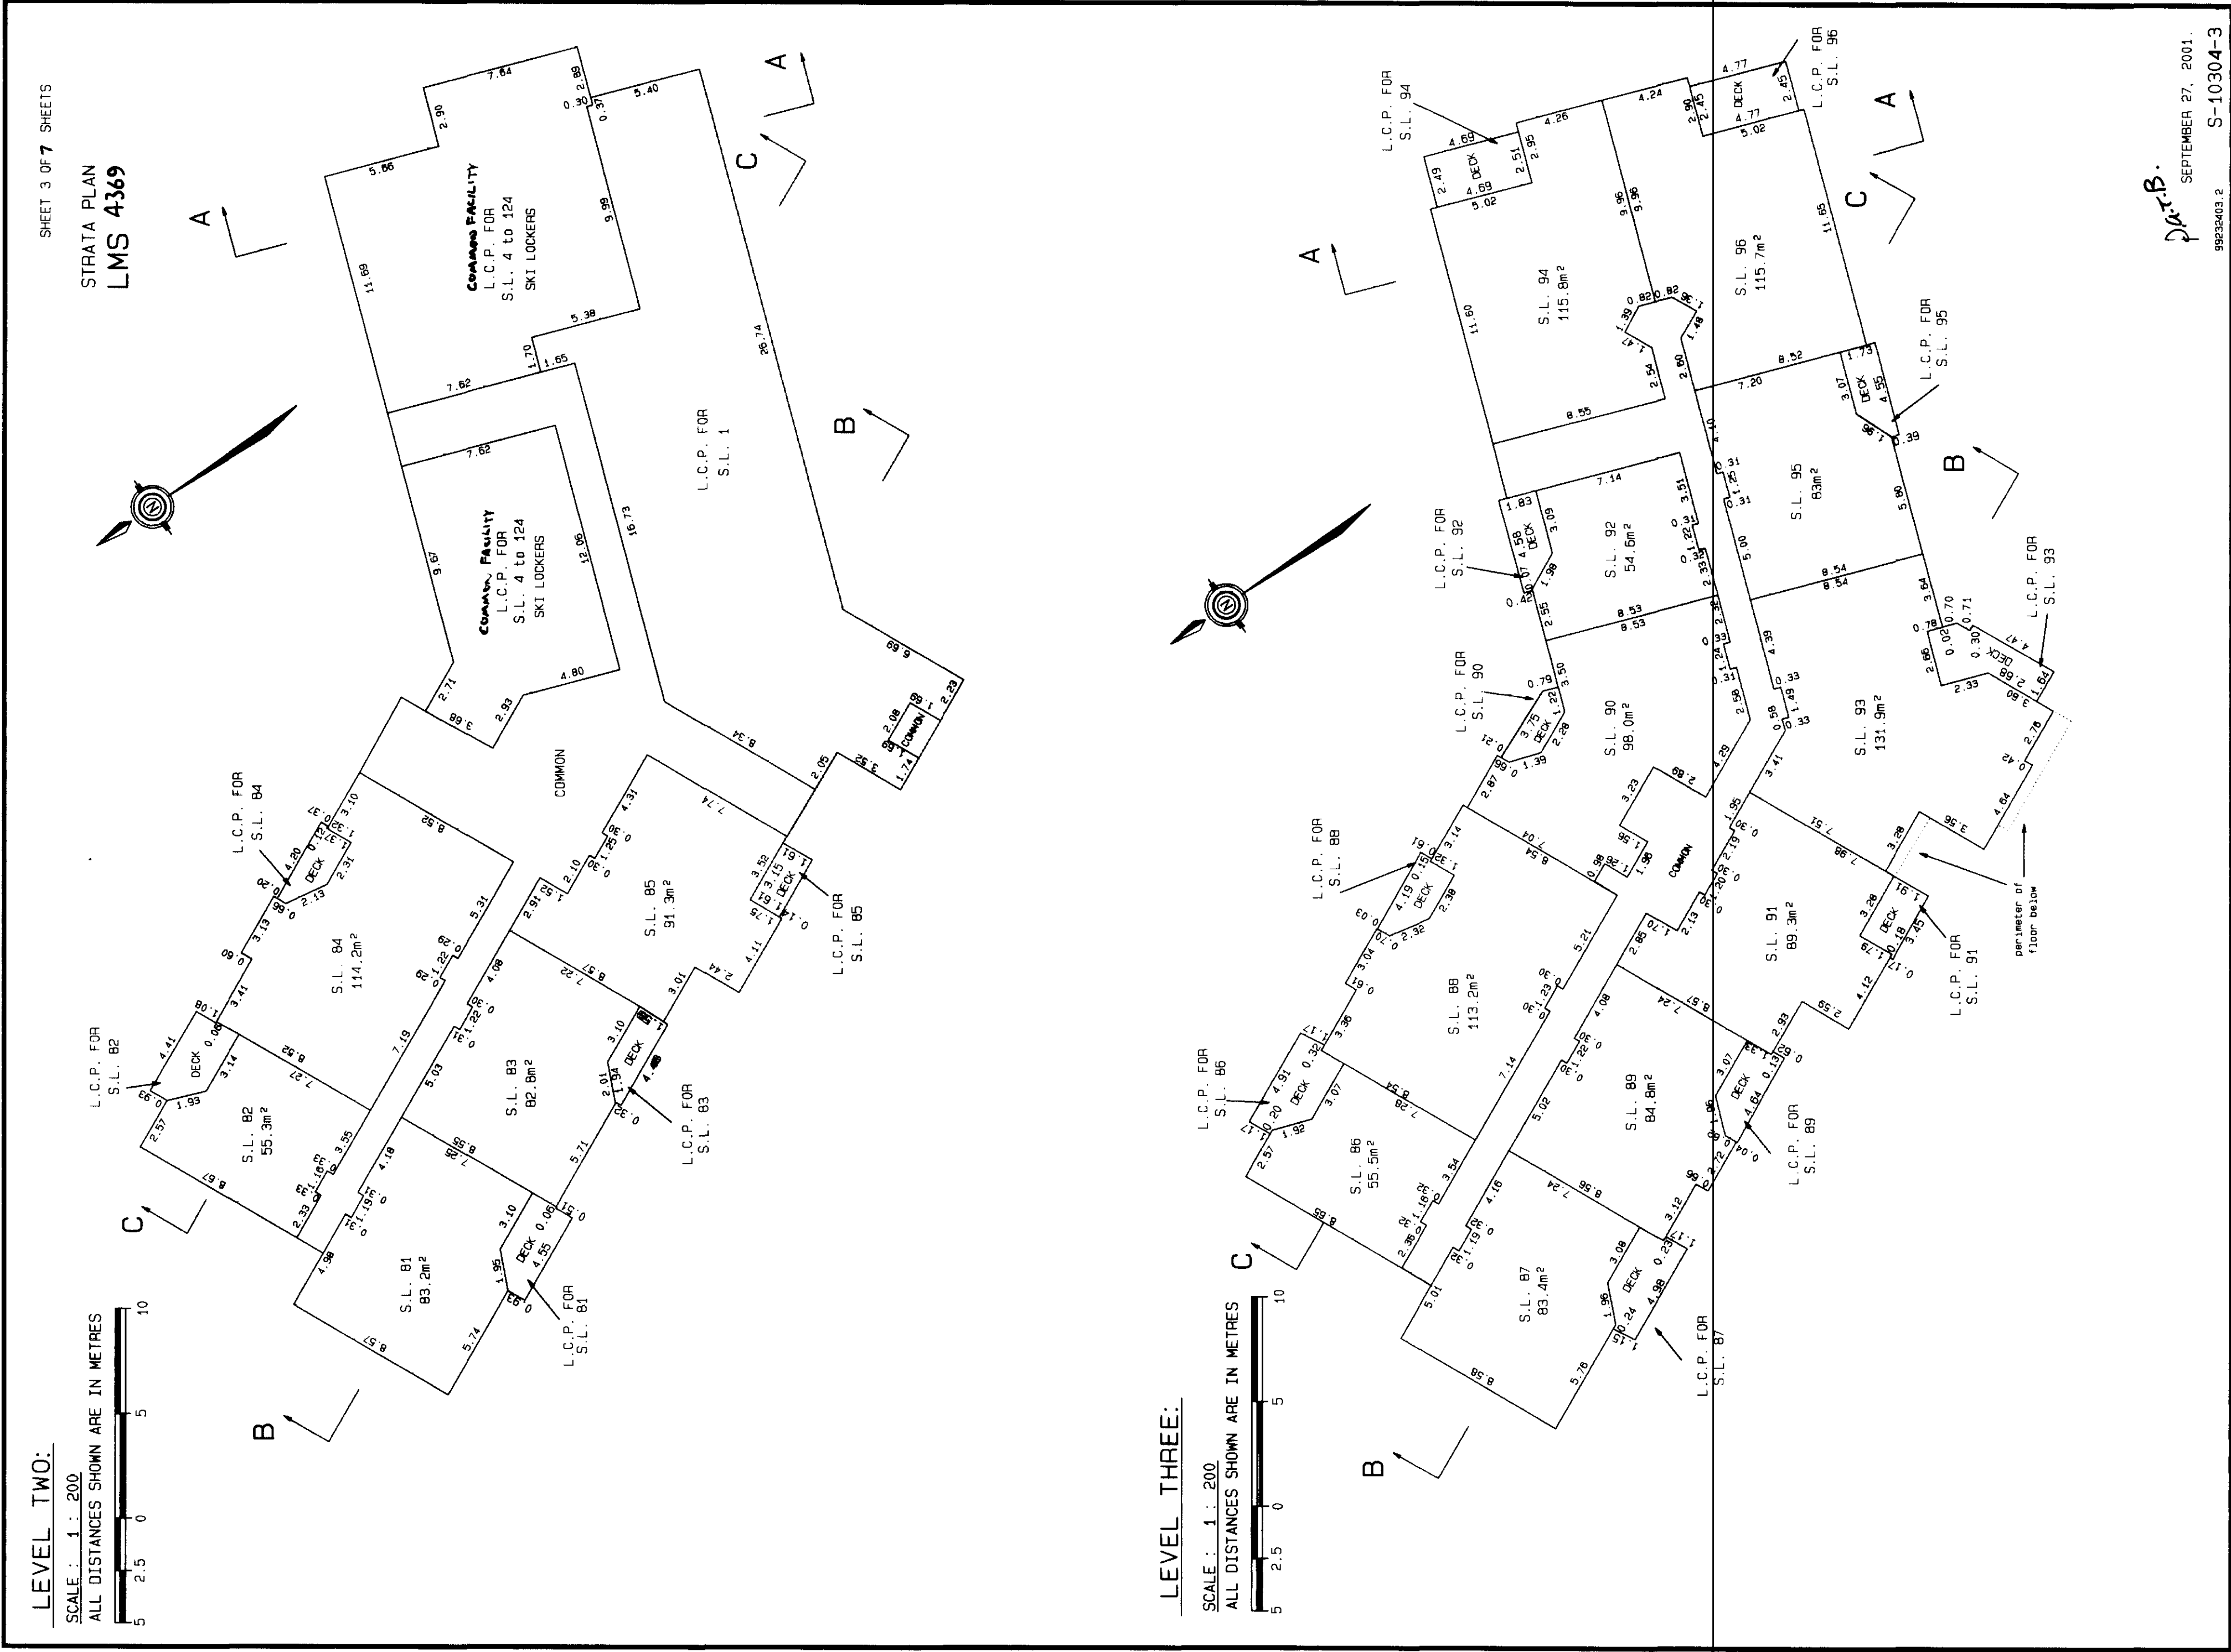

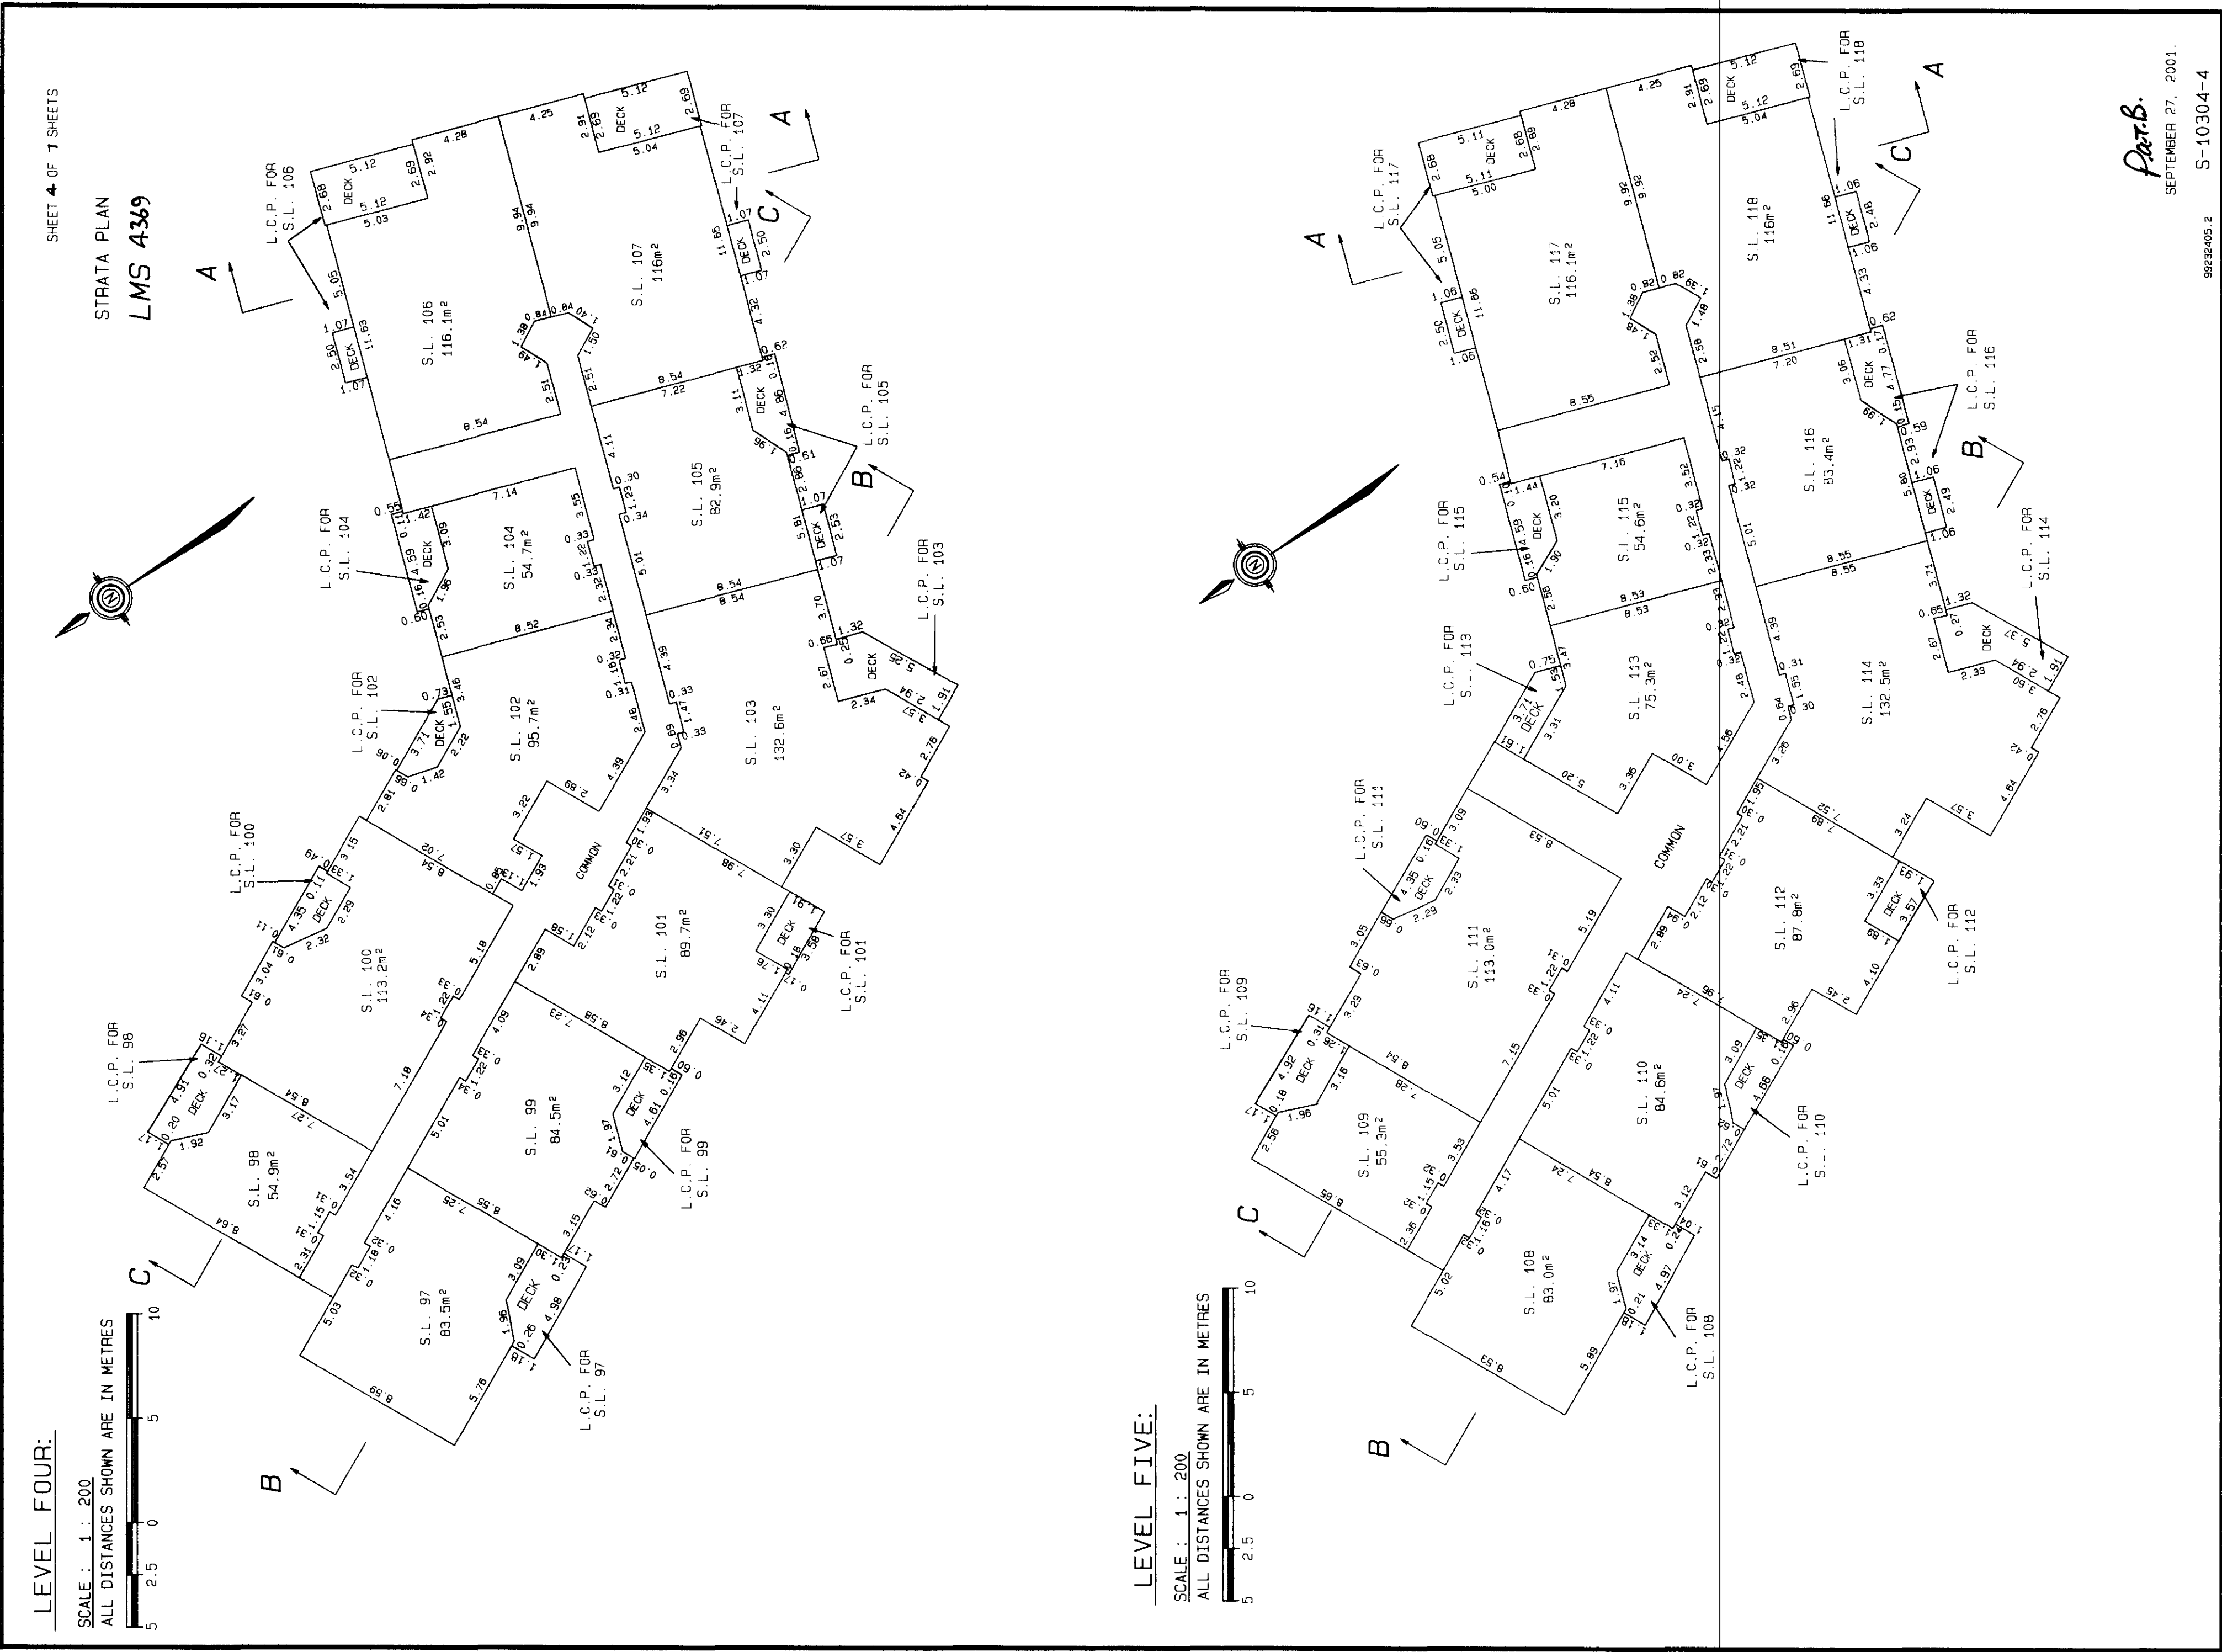


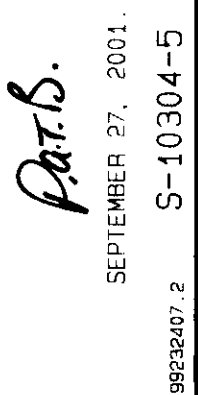


SECTIONS:

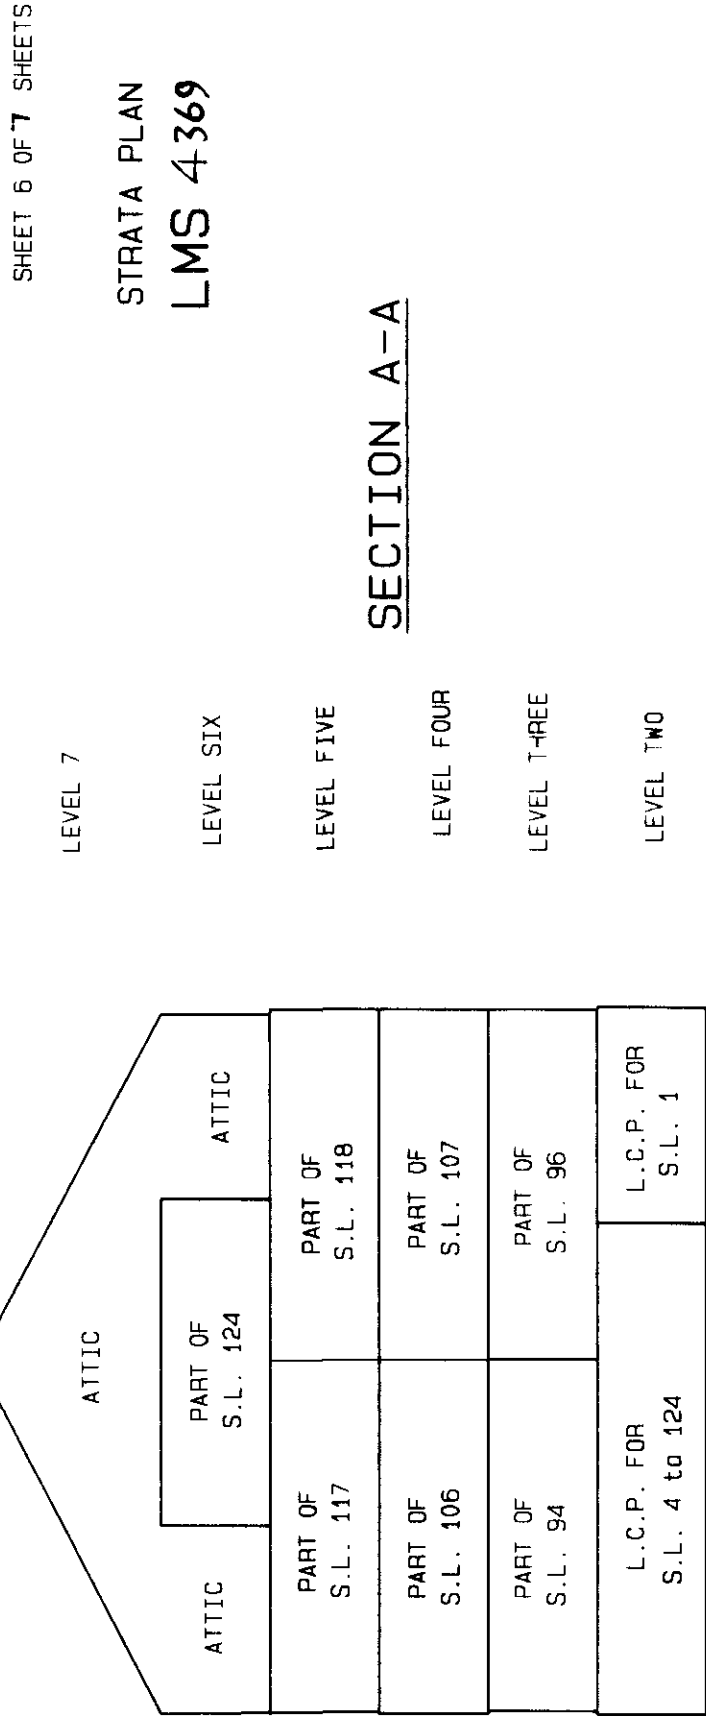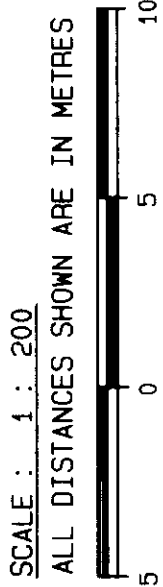

SECTION B-B

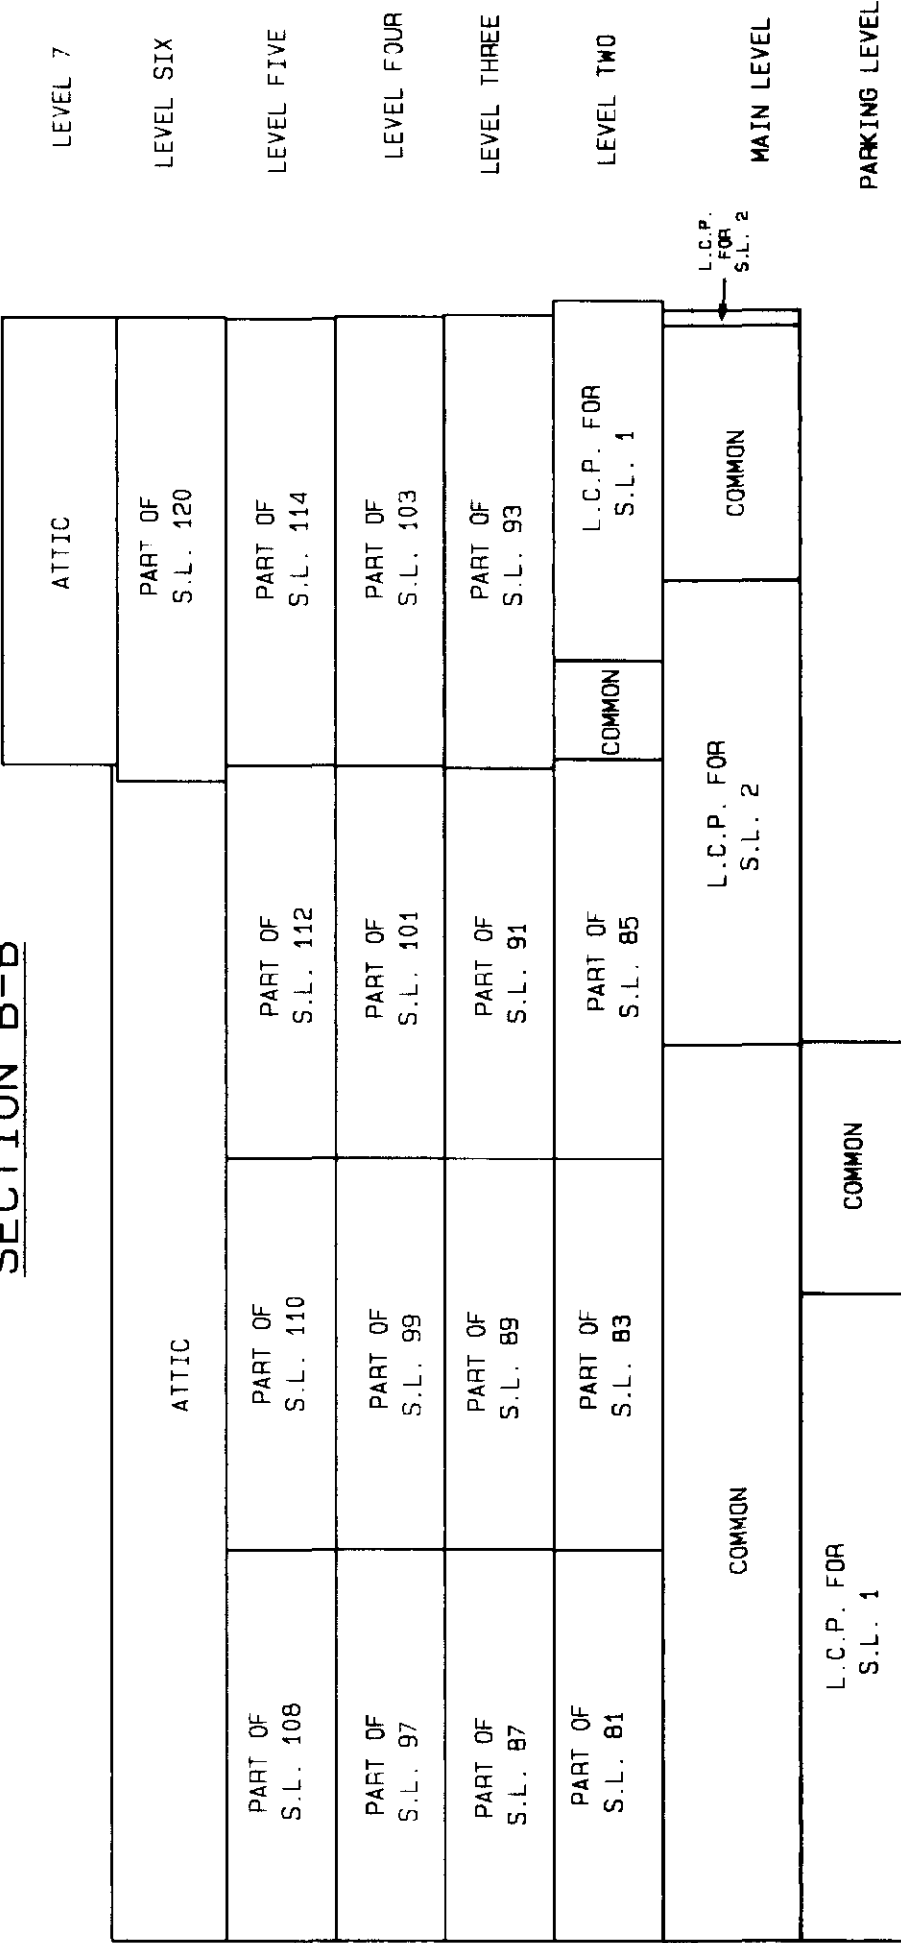

SECTION C-C

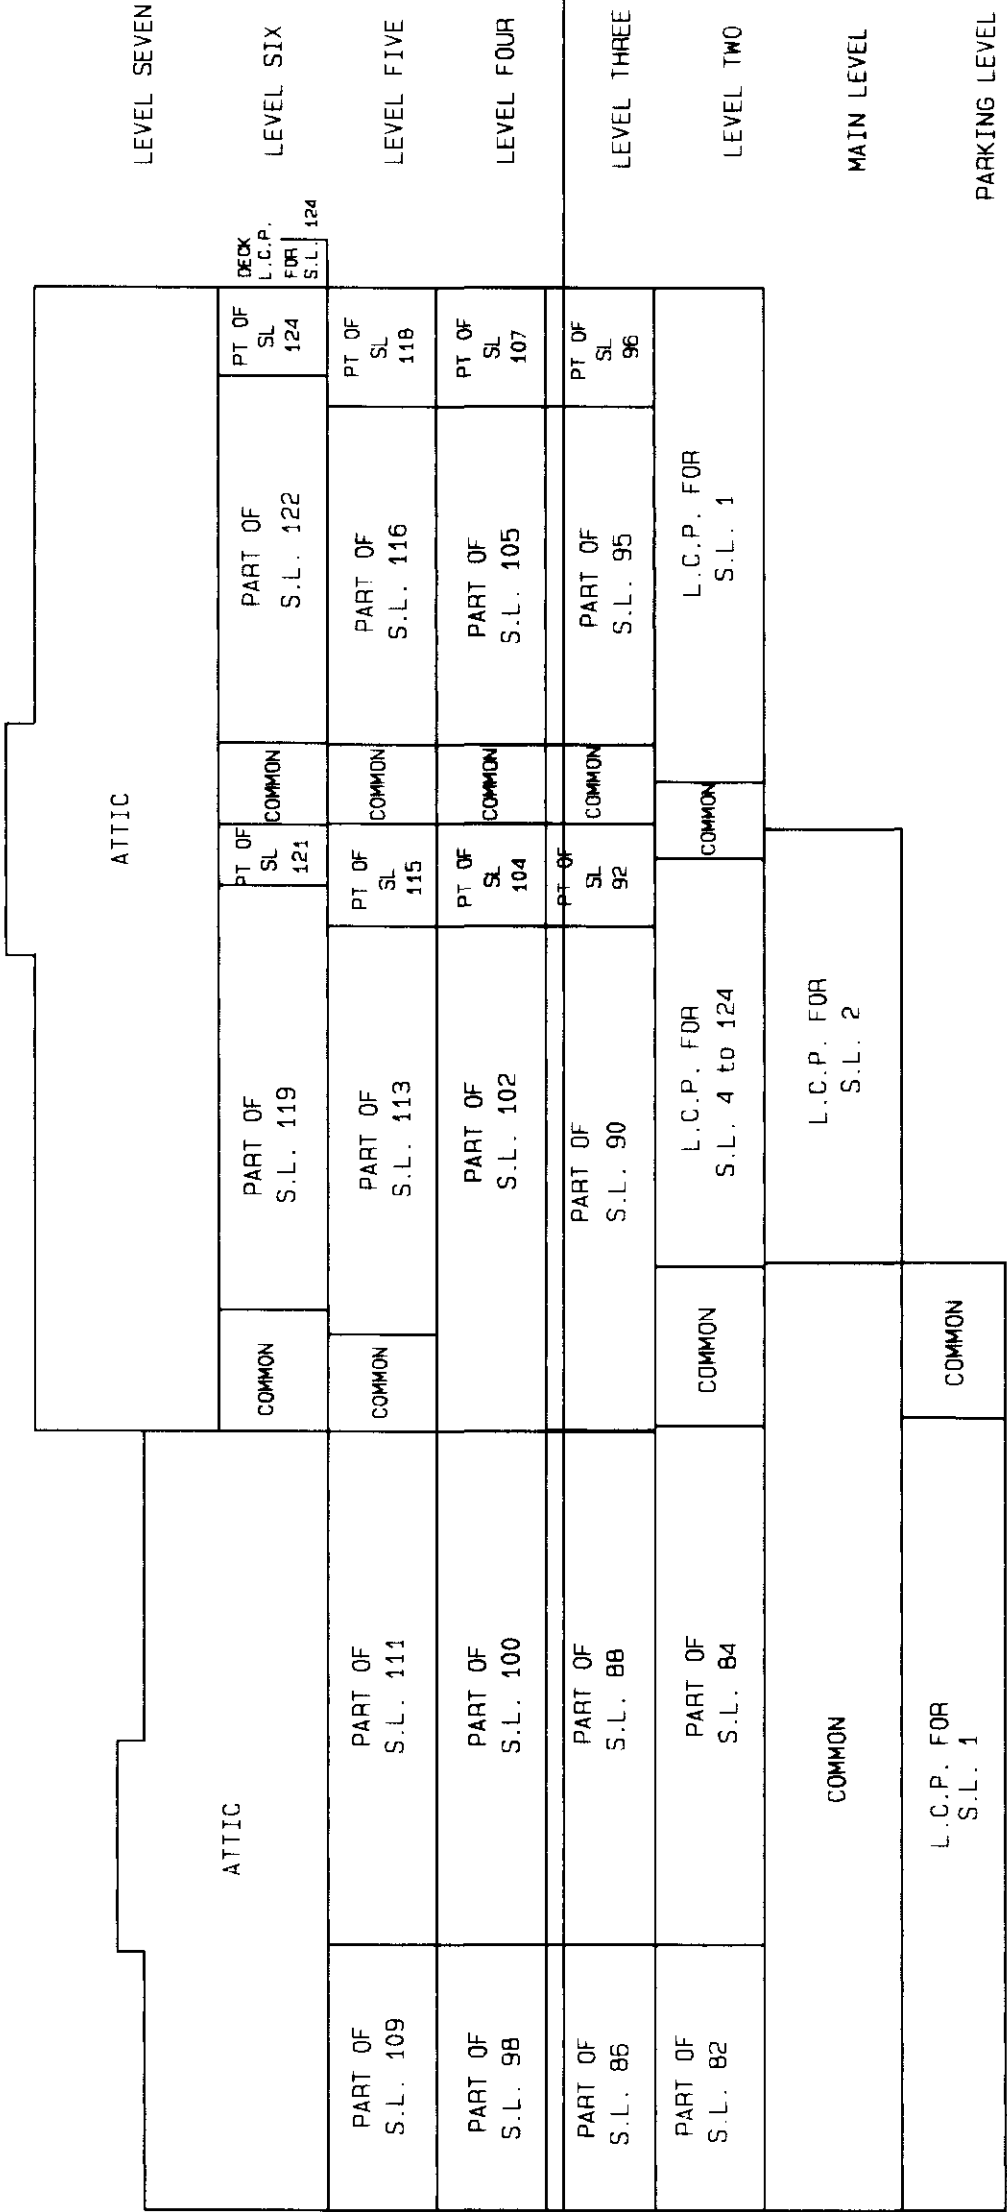

Paz SEPTEMBER 28, 2001.
99232408.2 S-10304-6

